


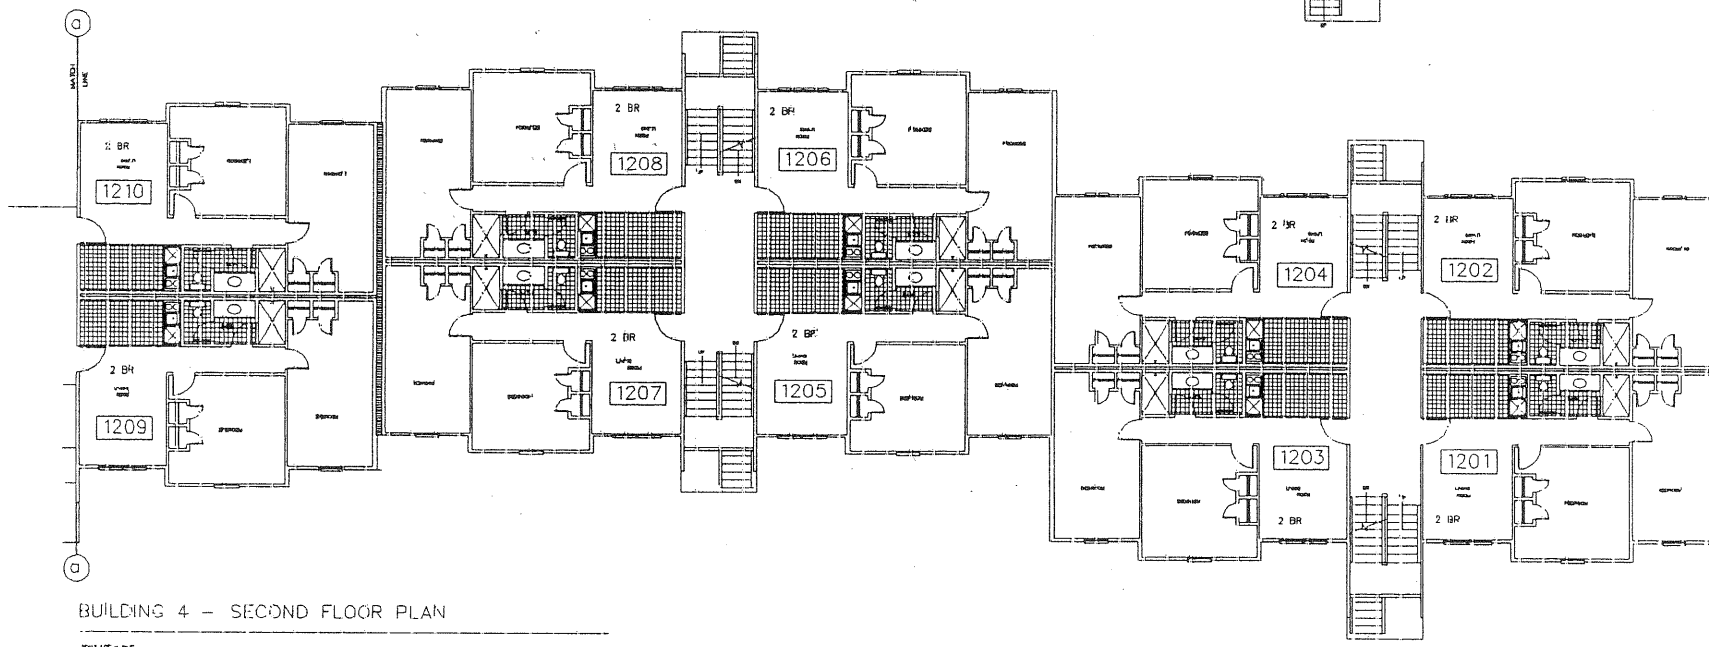


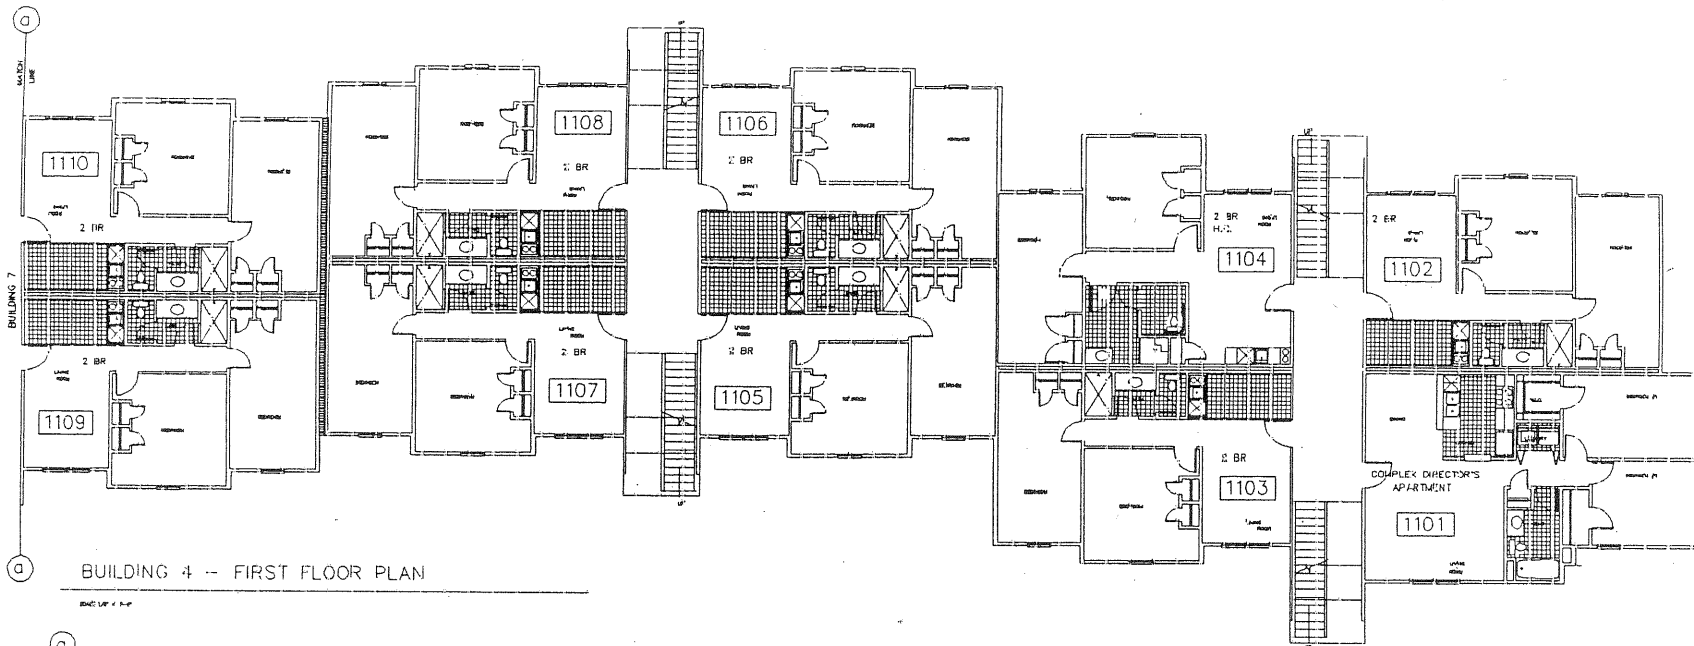


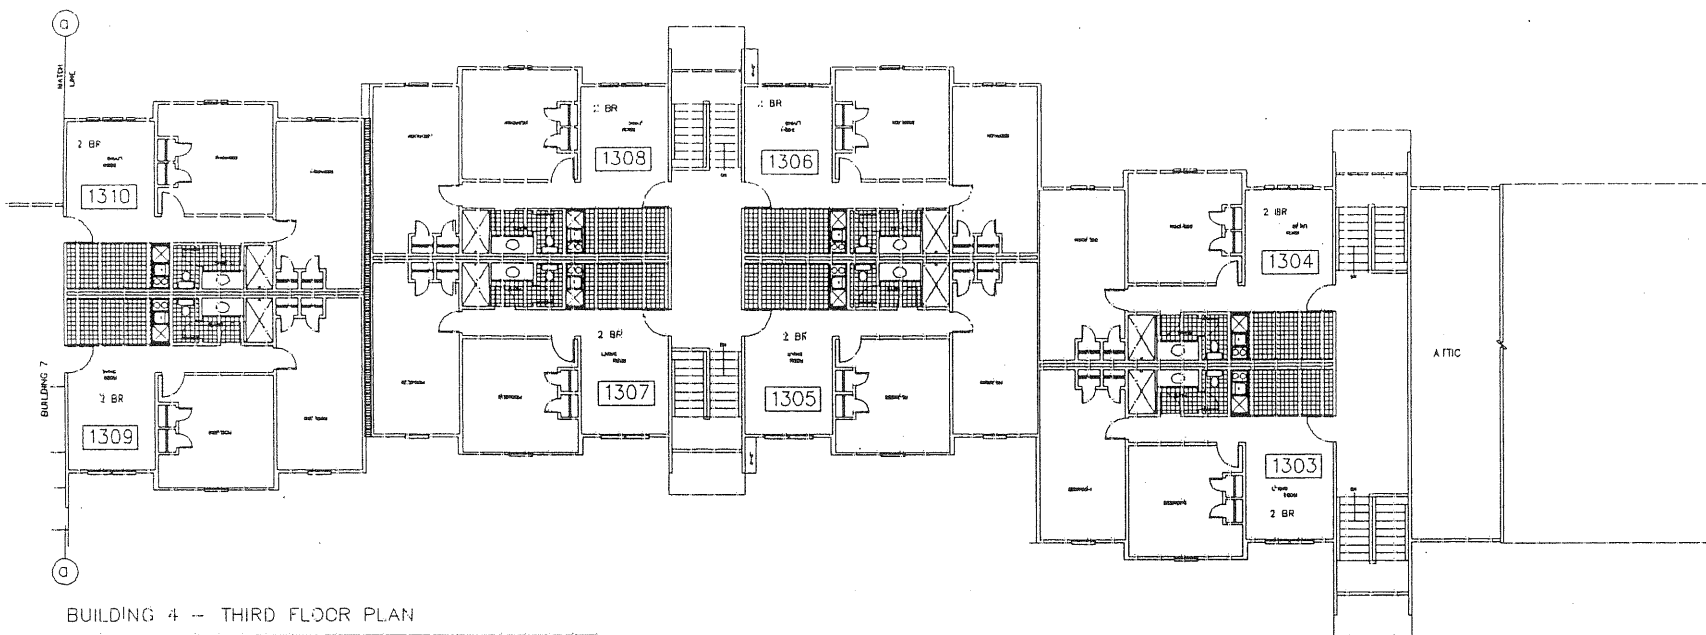


BUILDING 4 -- THIRD FLOOR PLAN

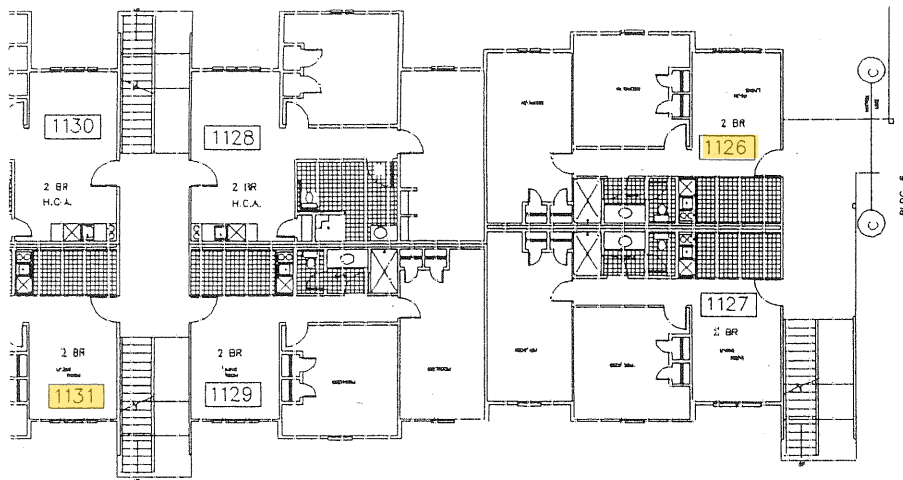


FIRST FLOOR PLAN

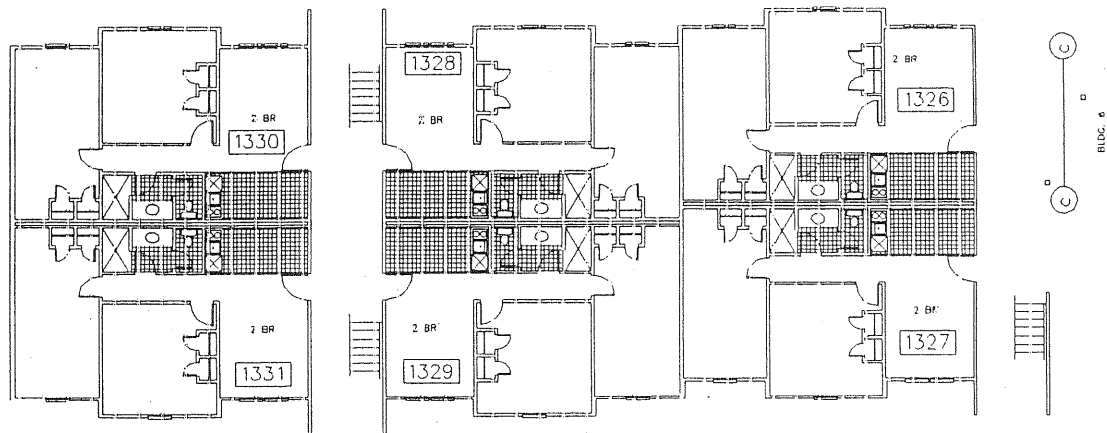


BUILDING 5 - THIRD FLOOR PLAN

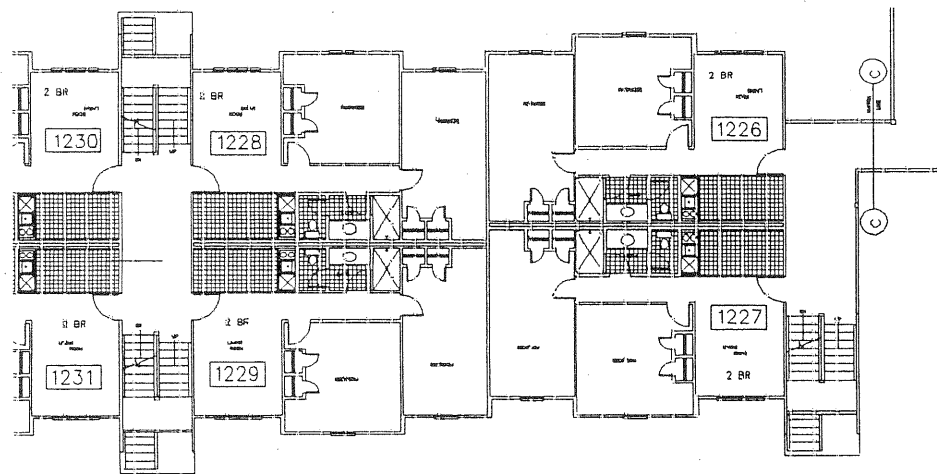


SECOND FLOOR PLAN

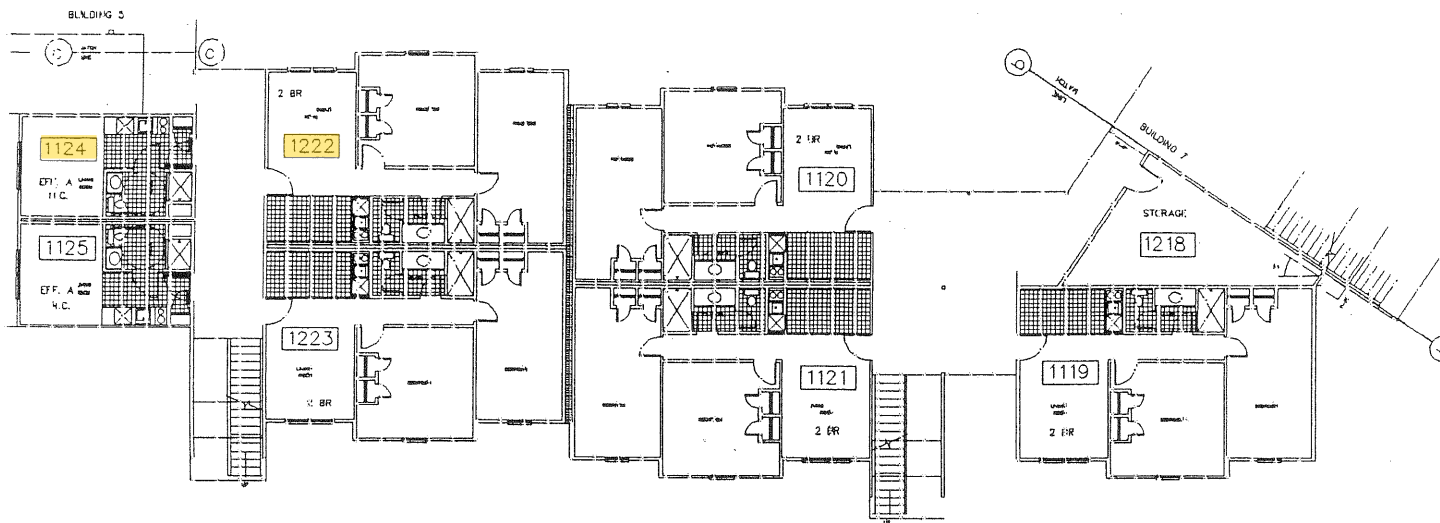

BUILDING 6 - FIRST FLOOR PLAN

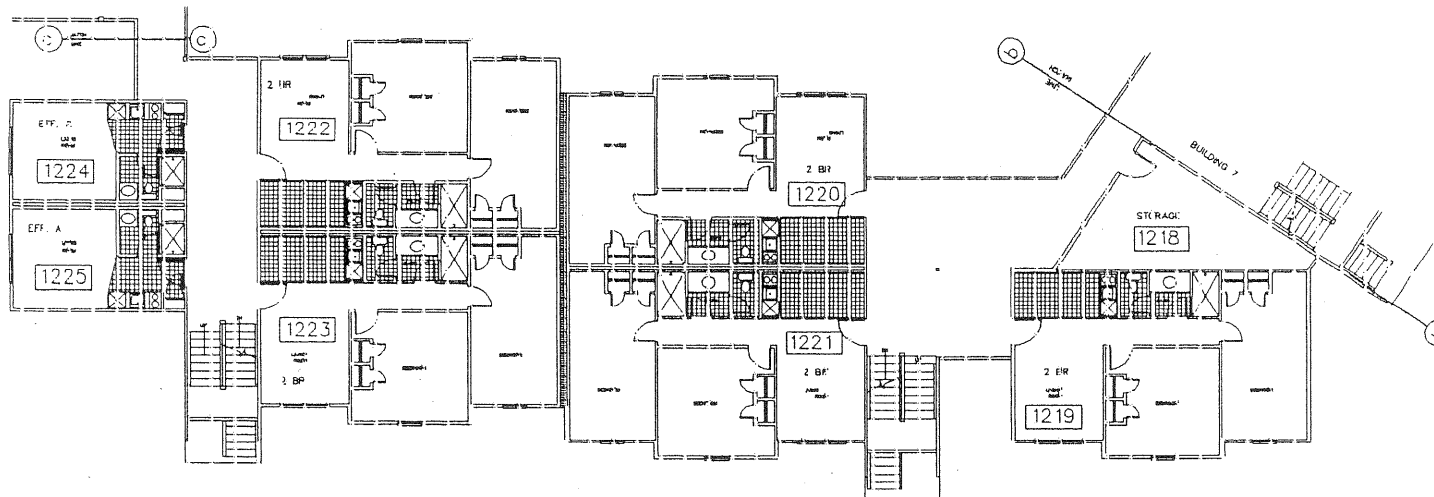


BUILDING 6 - SECOND FLOOR PLAN

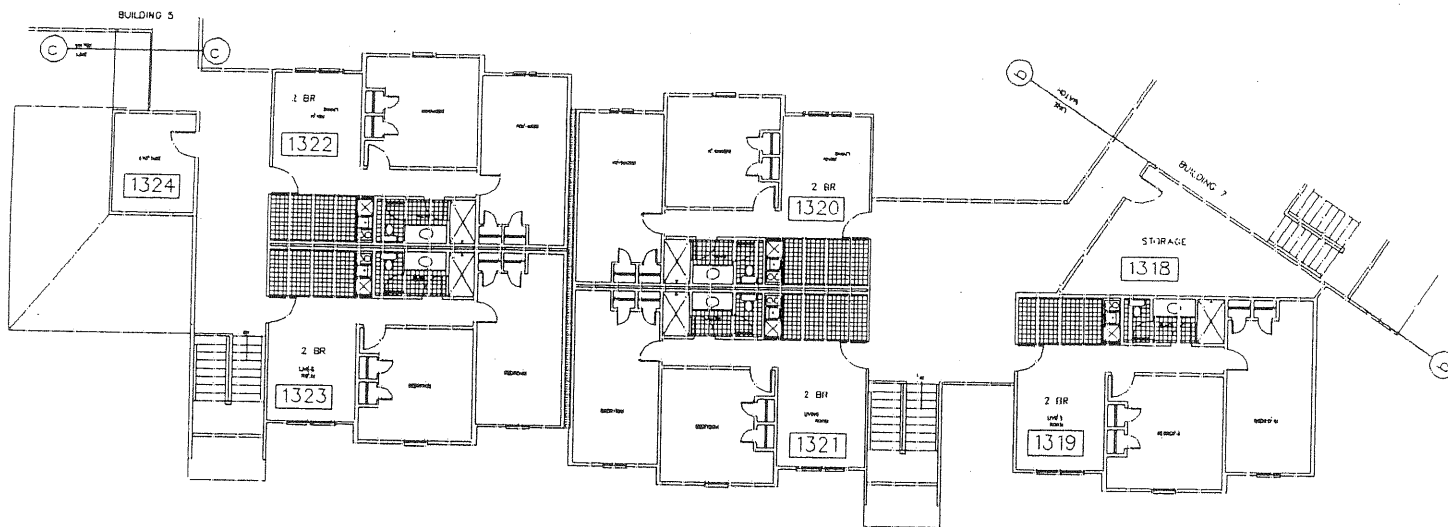


BUILDING 6 - THIRD FLOOR PLAN


SCALE 1/8" = 1'-0"

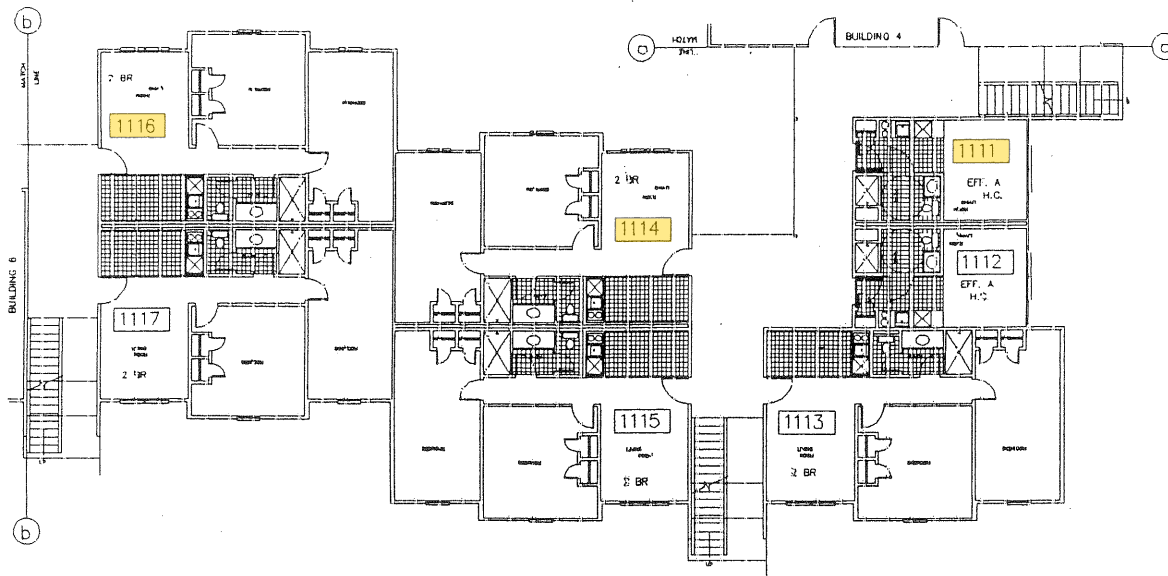

BUILDING 7 -- FIRST FLOOR PLAN

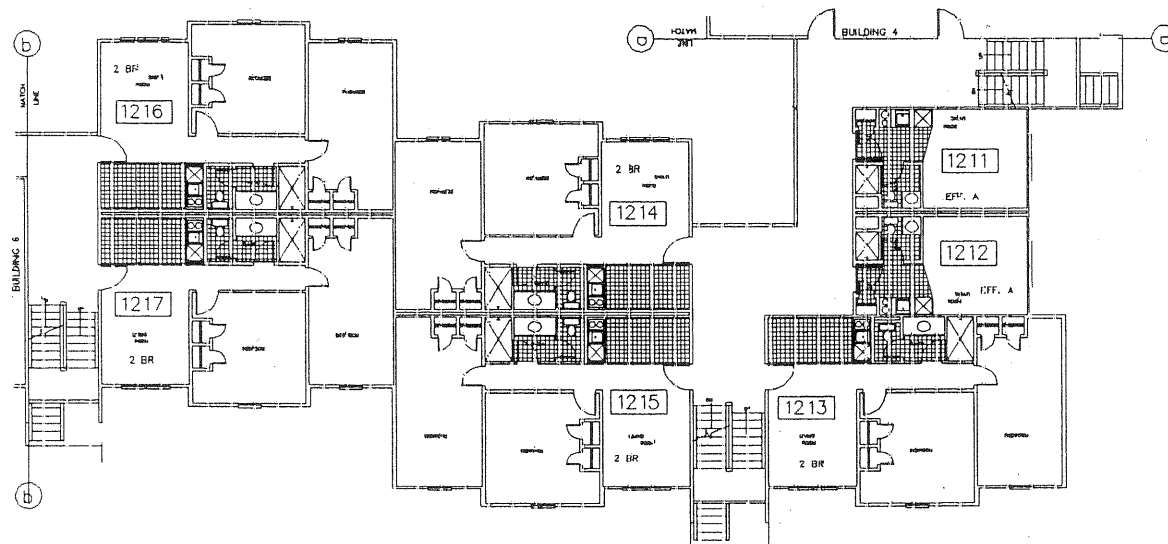

BUILDING 7 -- SECOND FLOOR PLAN

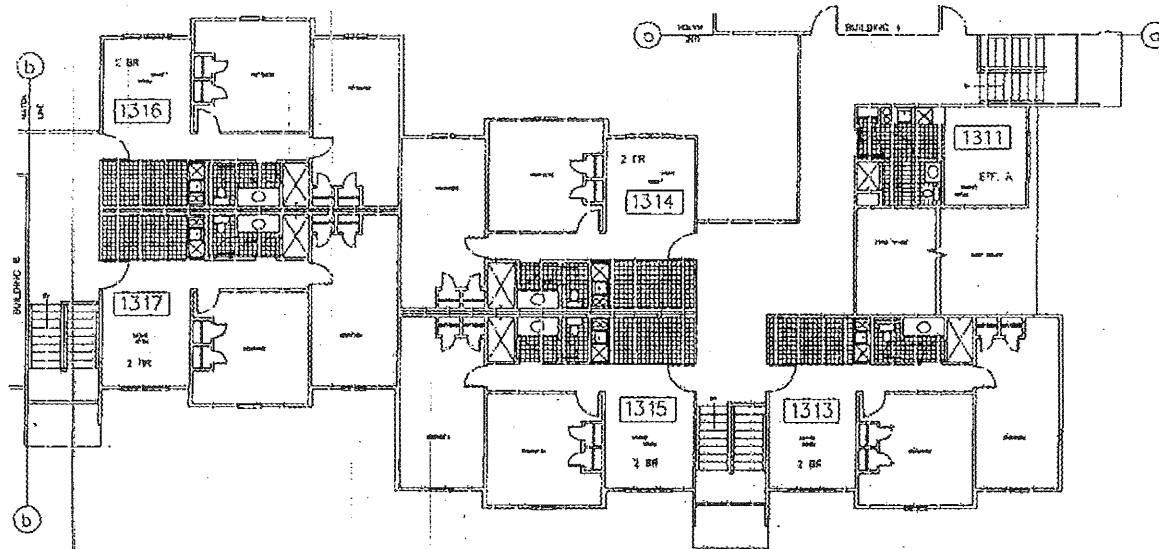

BUILDING 7 - THIRD FLOOR PLAN