





05 WEST STOREFRONT
1/4" = 1'-0"

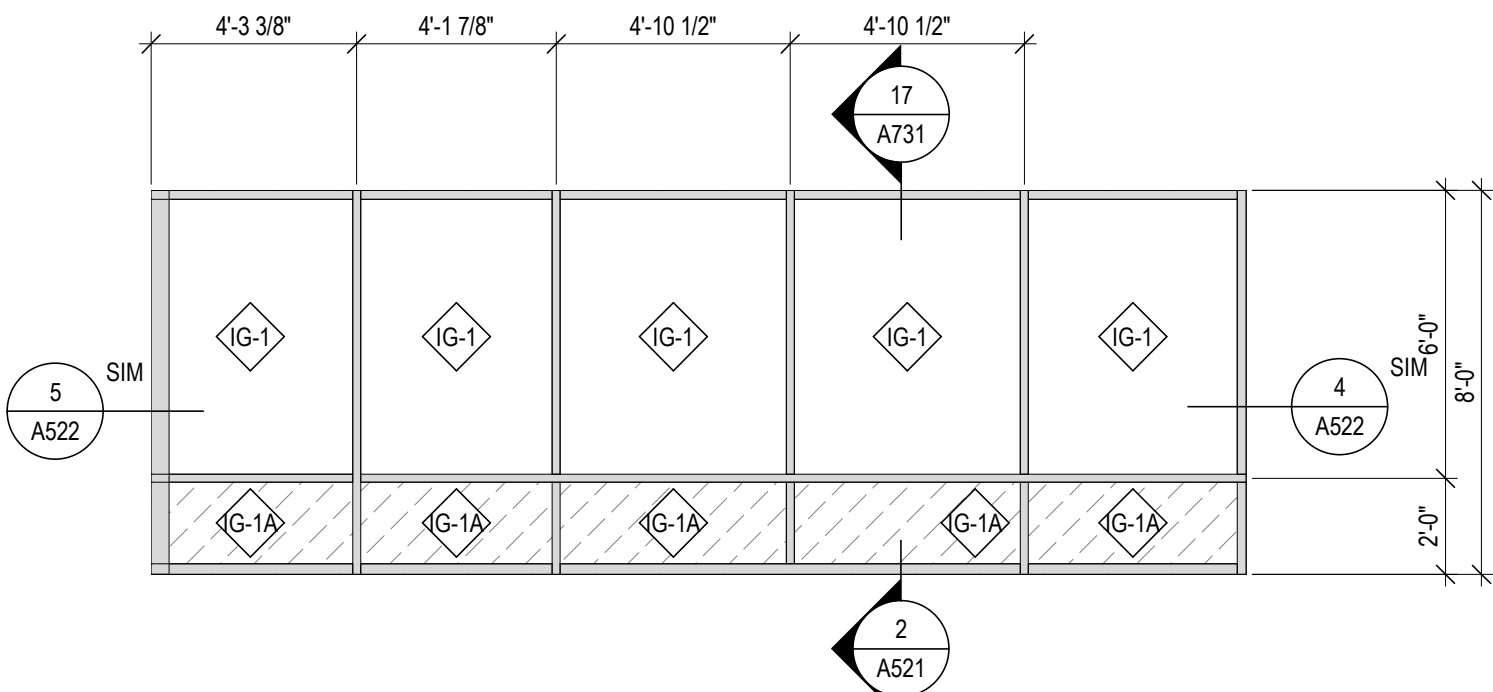


18 TOWER NORTH - LEVEL 04
1/4" = 1'-0"

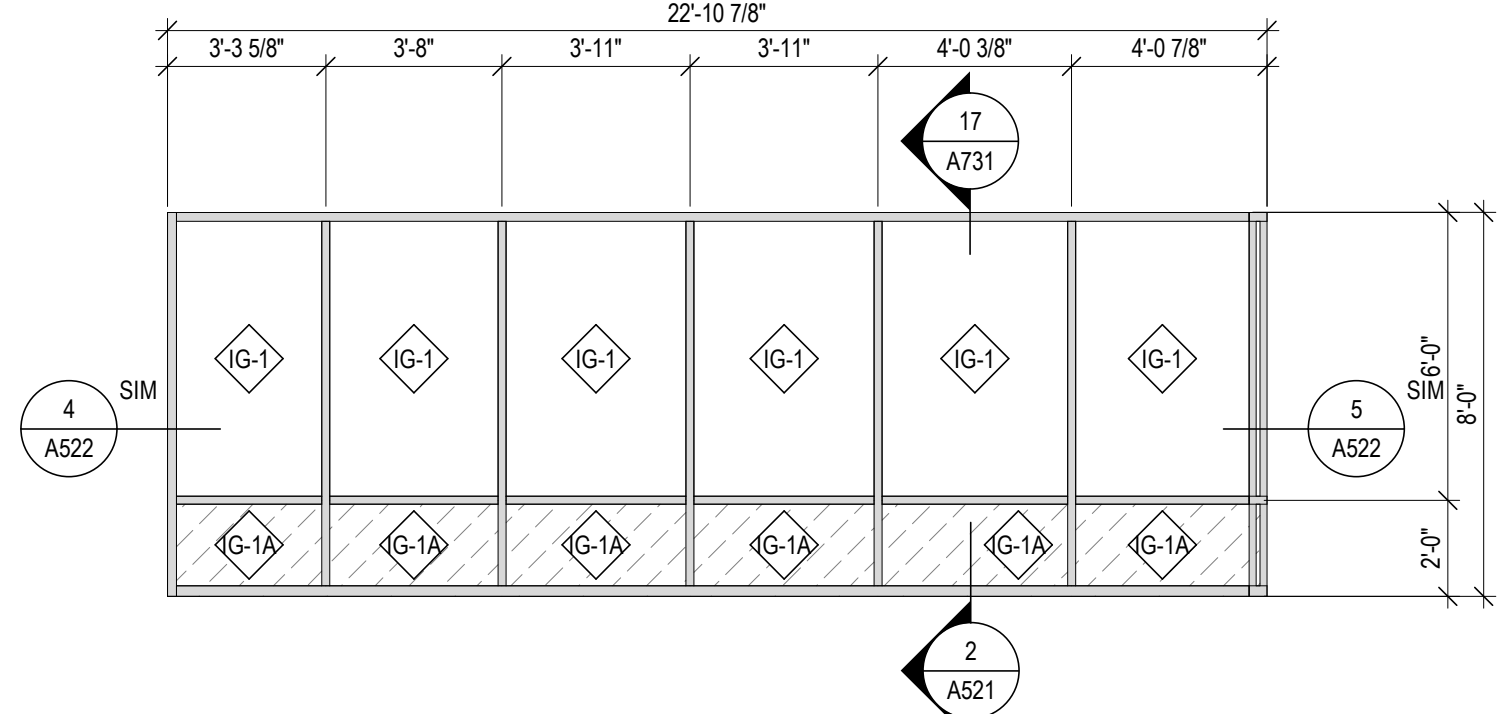


13 TOWER EAST - LEVEL 04
1/4" = 1'-0"

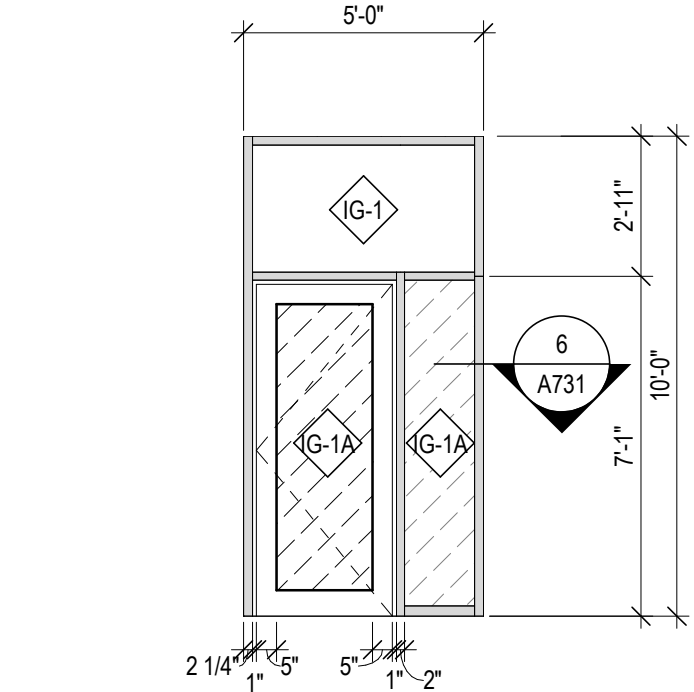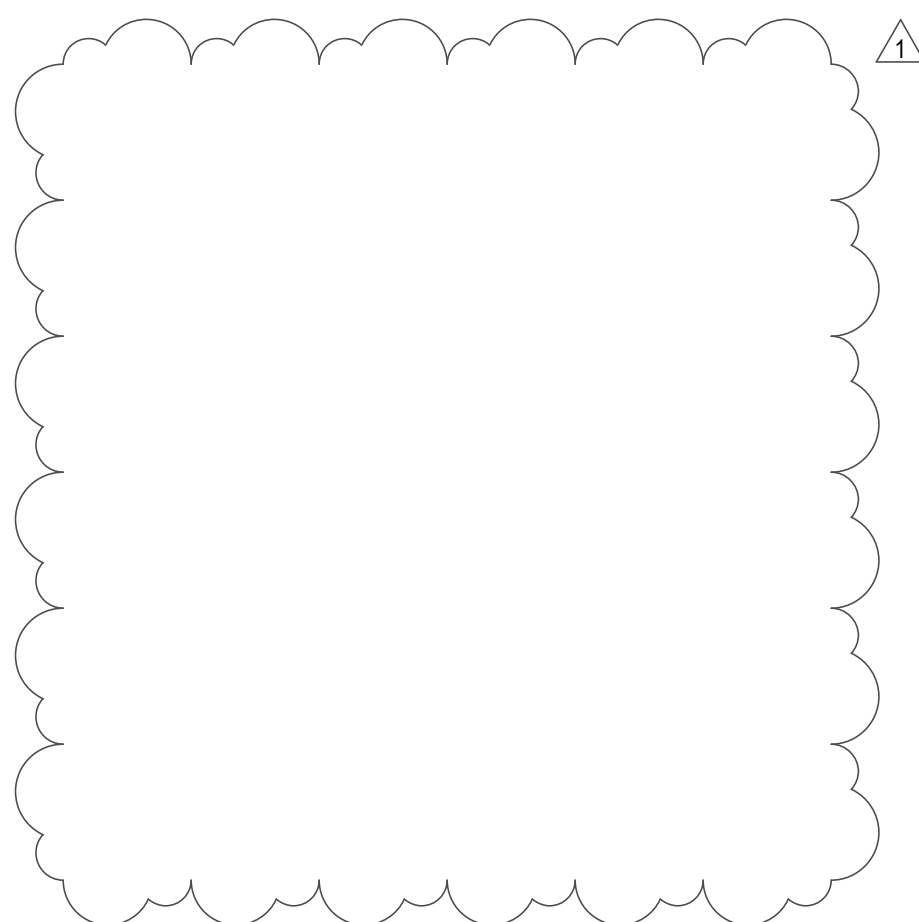


04 STOREFRONT DOOR
1/4" = 1'-0"

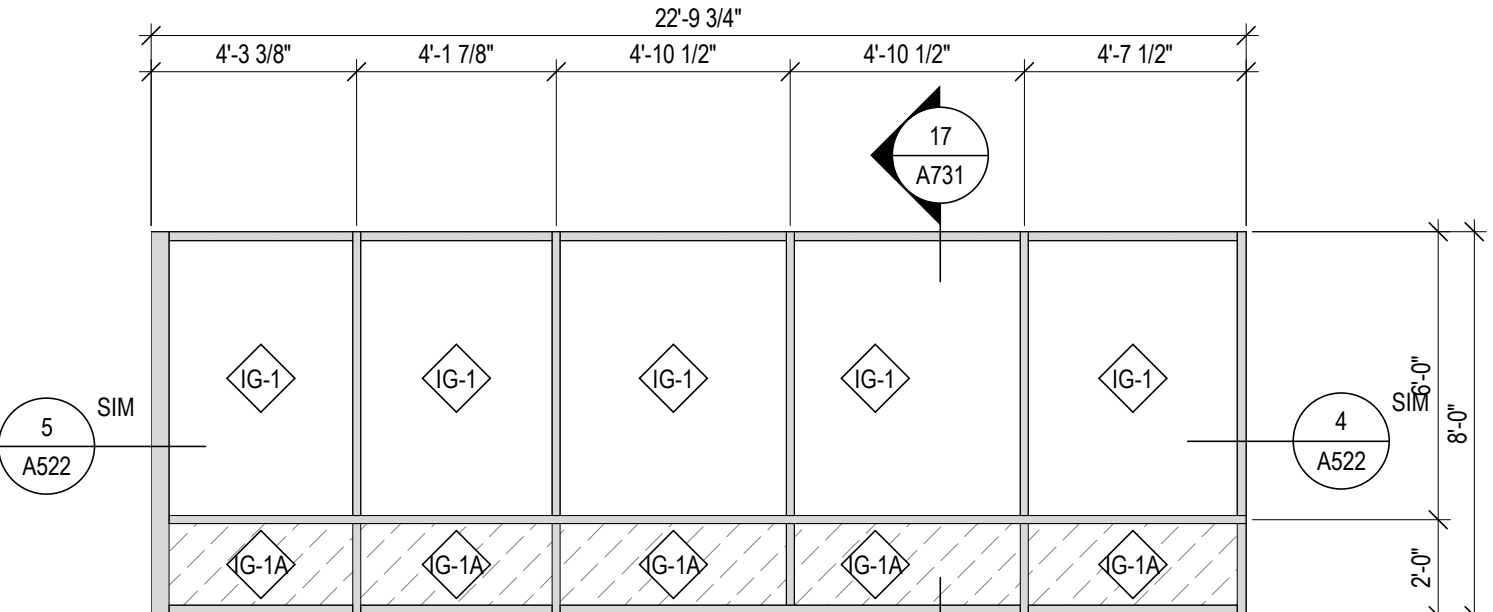


17 TOWER NORTH - LEVEL 03
1/4" = 1'-0"

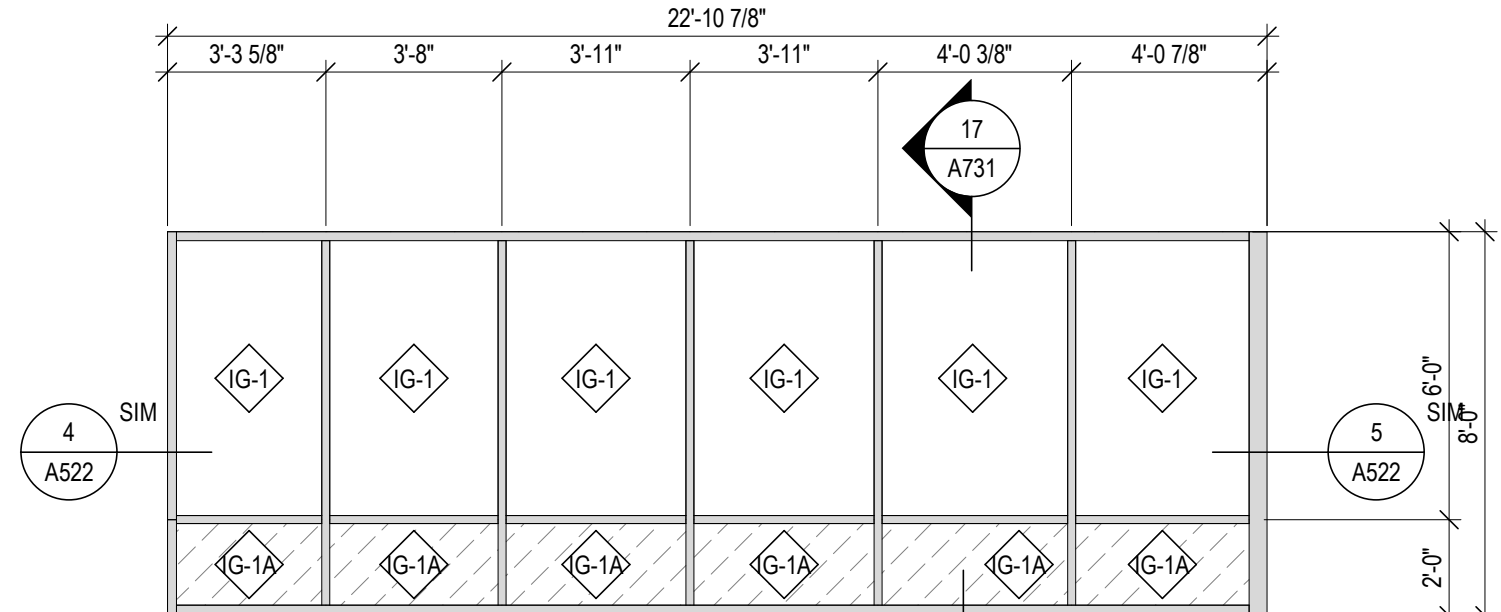


12 TOWER EAST - LEVEL 03
1/4" = 1'-0"

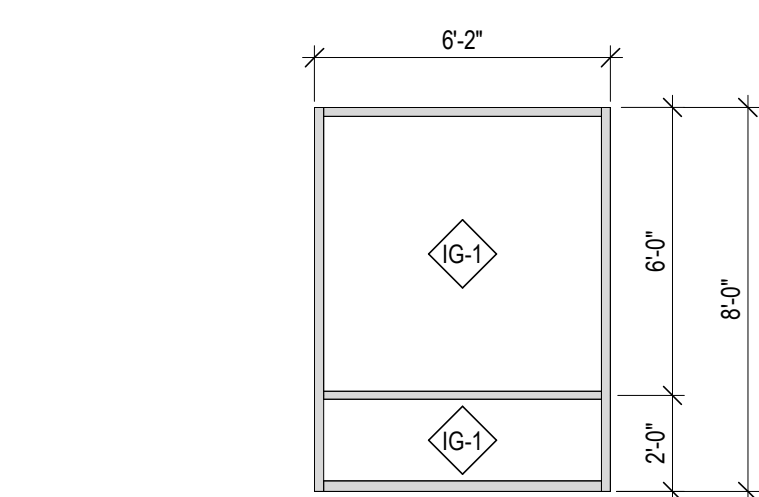


08 STOREFRONT D
1/4" = 1'-0"

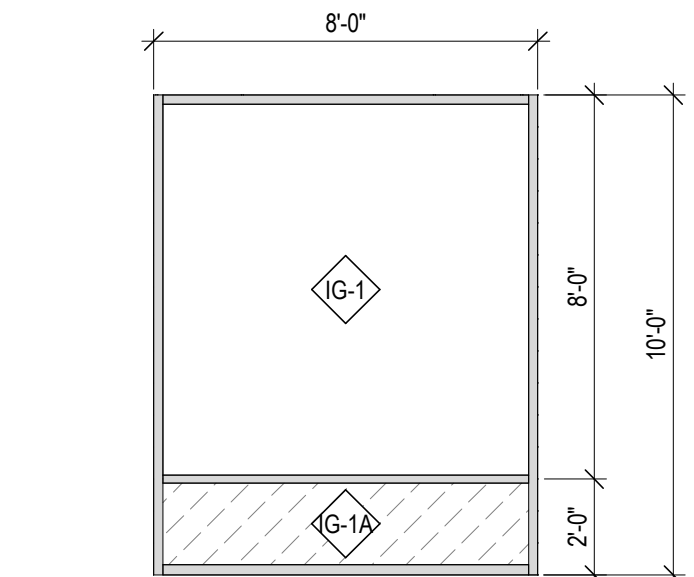


03 STOREFRONT B
1/4" = 1'-0"

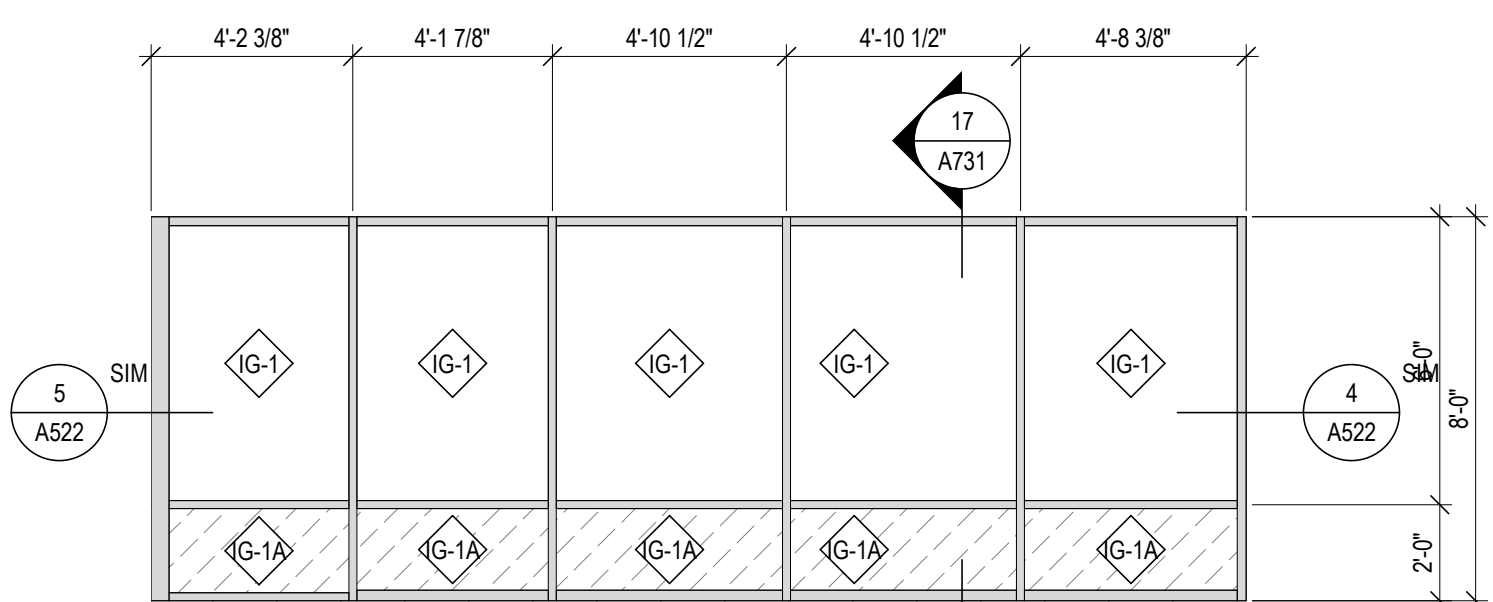


16 TOWER NORTH - LEVEL 02
1/4" = 1'-0"

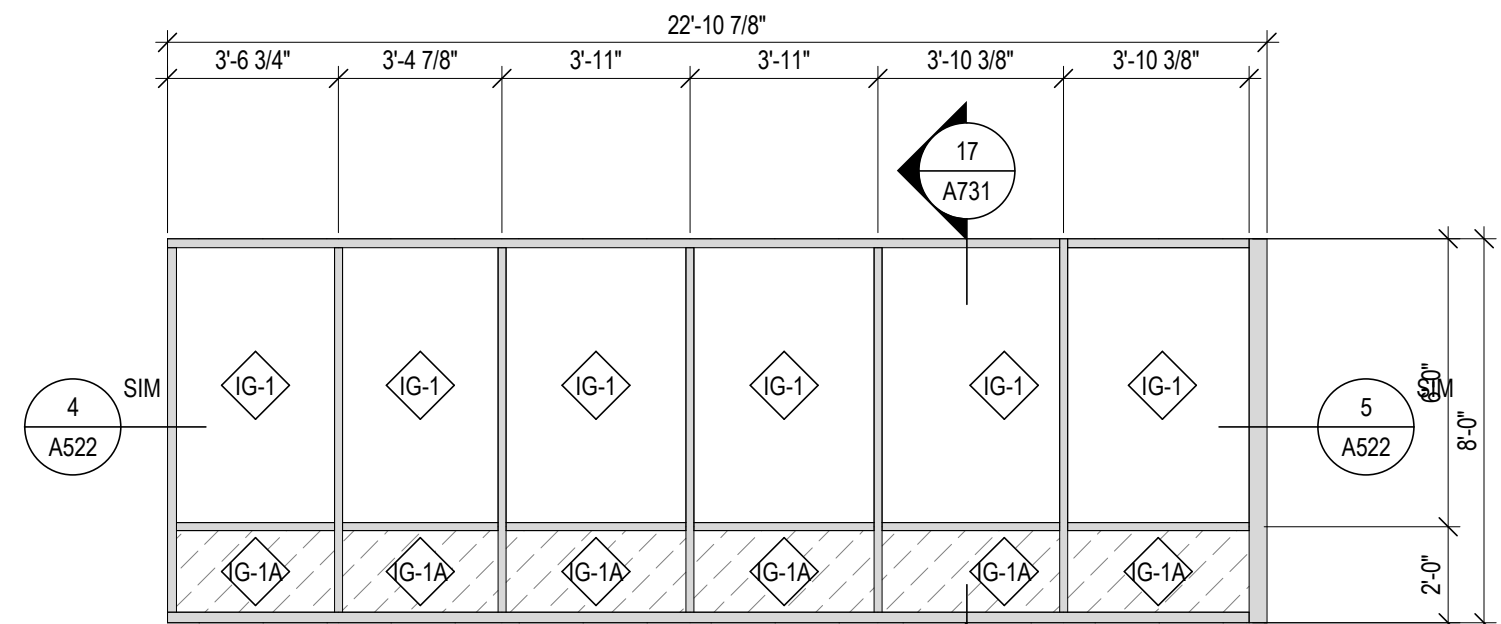


11 TOWER EAST - LEVEL 02
1/4" = 1'-0"

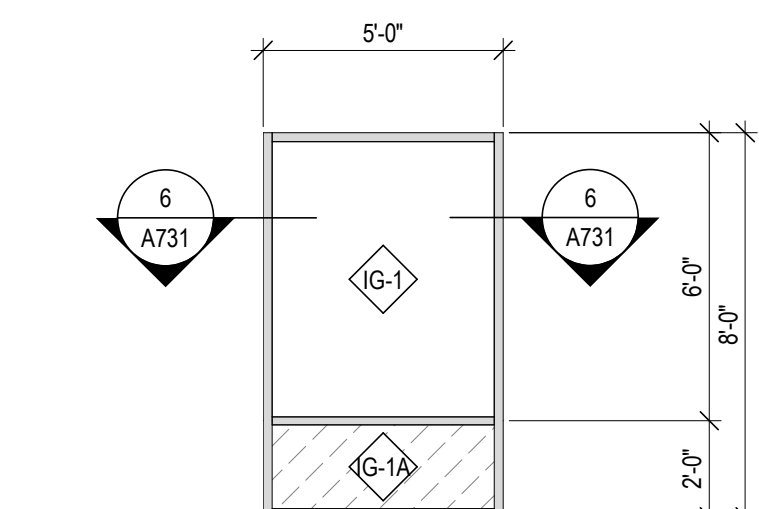


07 STOREFRONT C
1/4" = 1'-0"

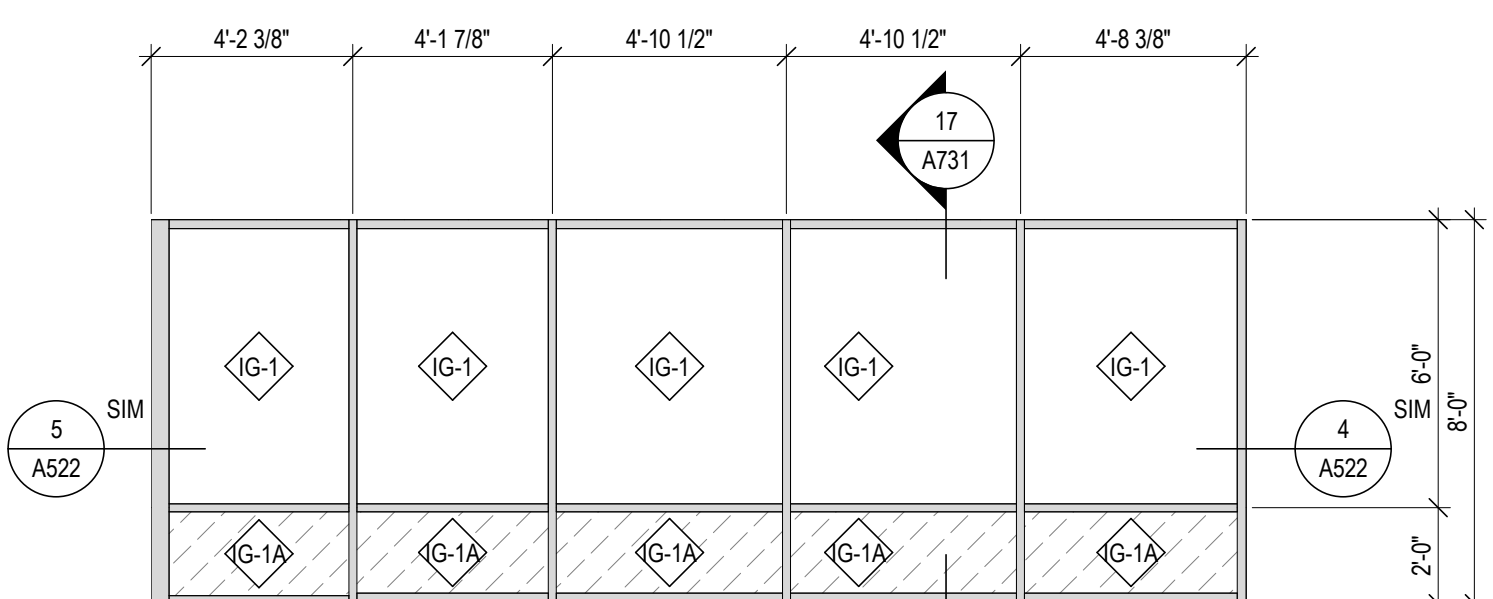


15 TOWER NORTH - LEVEL 01
1/4" = 1'-0"

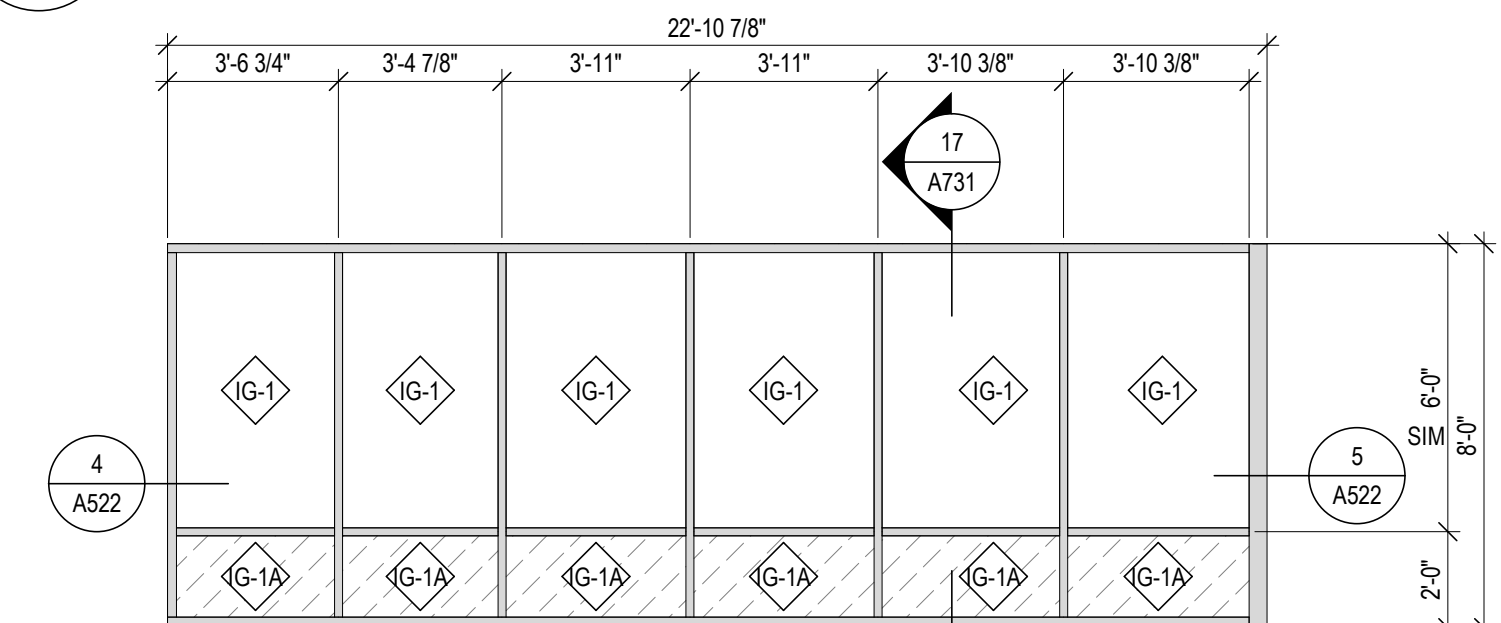


10 TOWER EAST - LEVEL 01
1/4" = 1'-0"

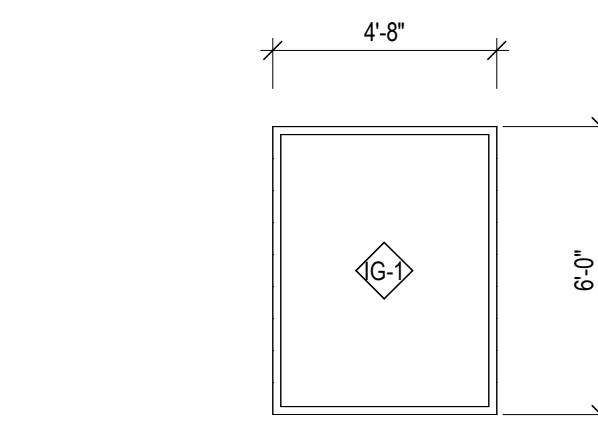


06 TYPICAL FIXED WINDOW
1/4" = 1'-0"

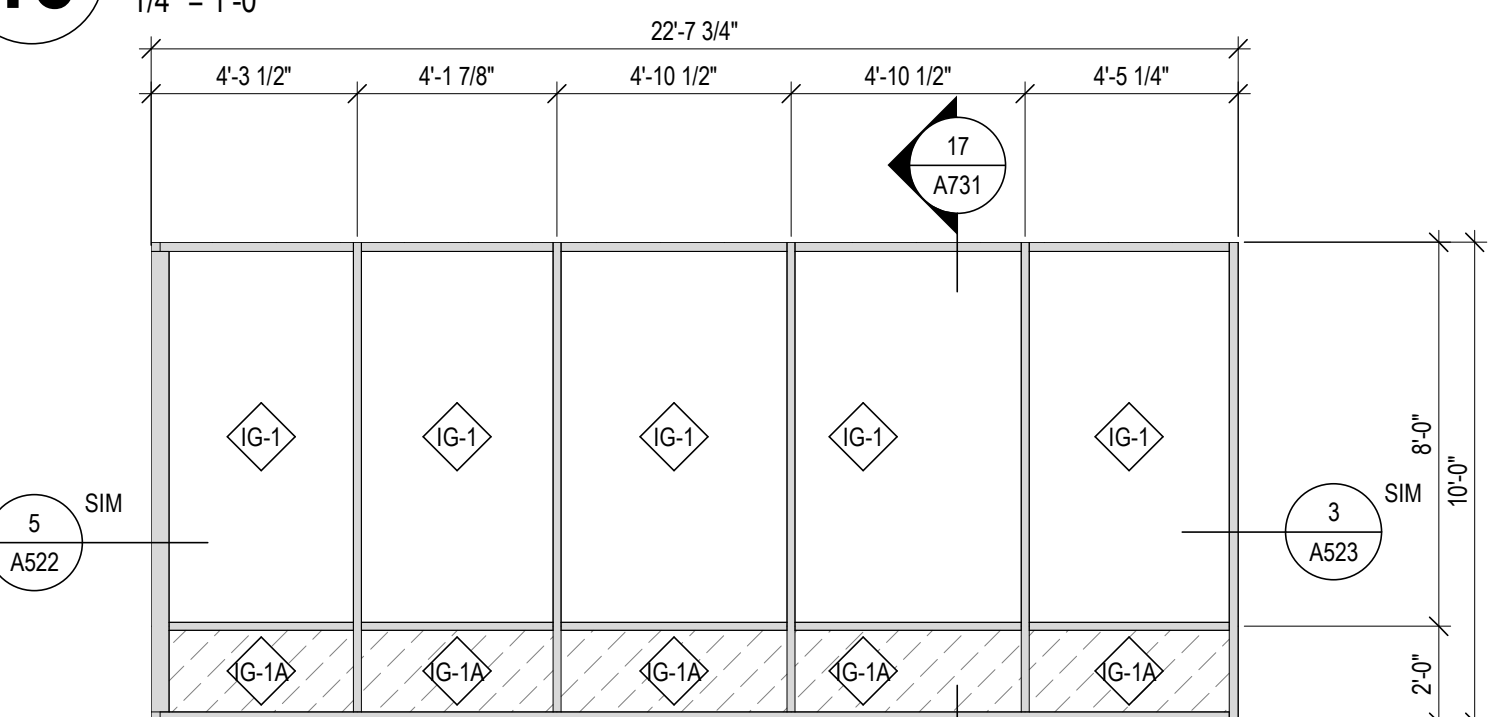


14 TOWER NORTH - LEVEL 00
1/4" = 1'-0"

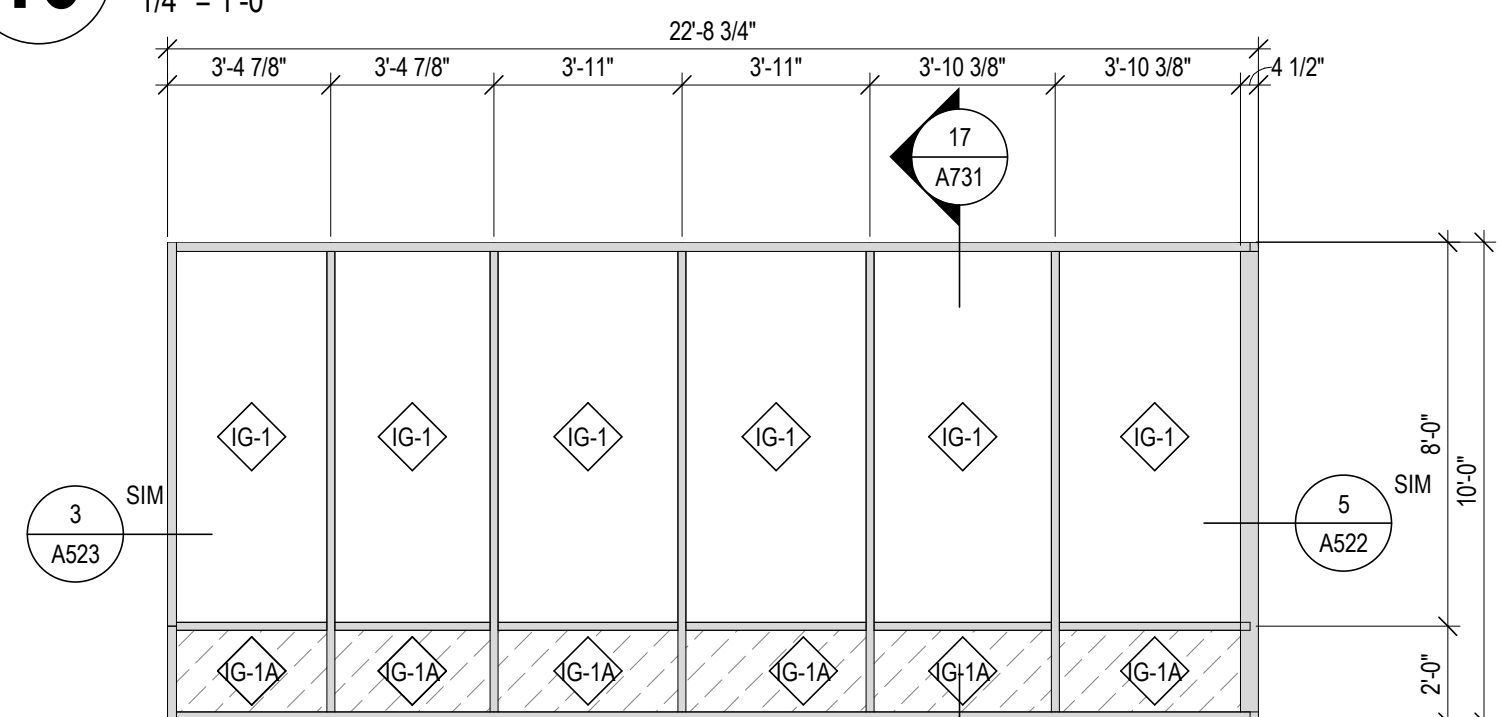

09 TOWER EAST - LEVEL 00
1/4" = 1'-0"

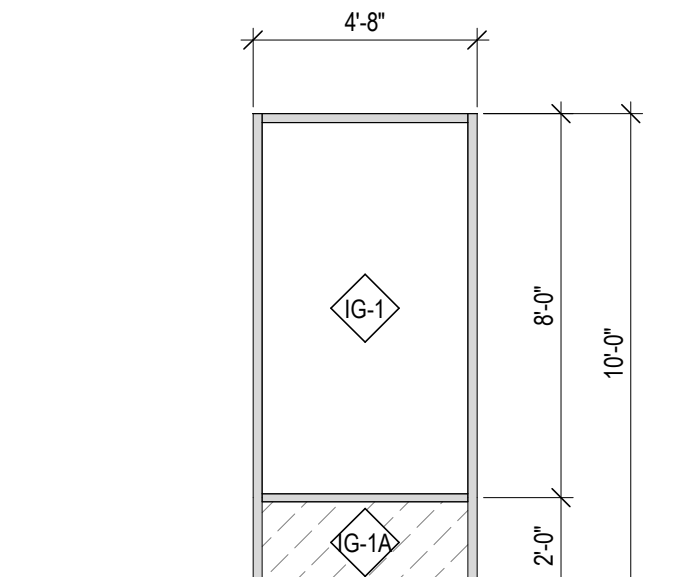

02 STOREFRONT A
1/4" = 1'-0"

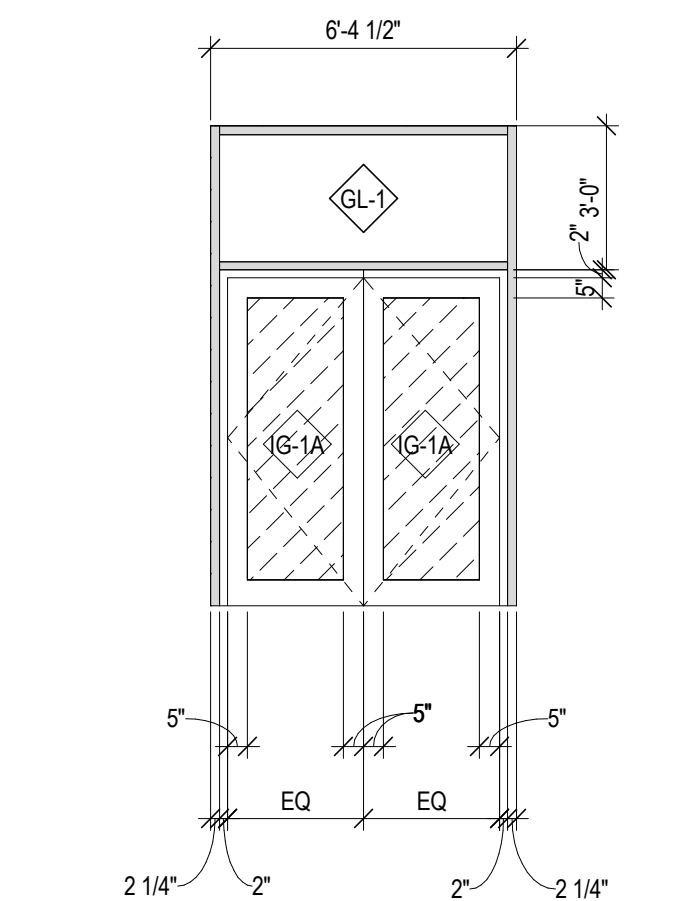

01 VESTIBULE DOOR
1/4" = 1'-0"

#	DATE	CHANGE DESCRIPTION
1	02/14/2020	ADDENDUM #1

NKU
NORTHERN KENTUCKY UNIVERSITY

NEW RESIDENCE HALL
KENTON DRIVE & CARROLL DRIVE
HIGHLAND HEIGHTS, KY 41099
FOR
NORTHERN KENTUCKY UNIVERSITY

MOODY•NOLAN

434 MADISON AVENUE
COVINGTON, KY 41011

PHONE: (859) 957-1277
FAX: (859) 957-1280

DRAWING TITLE:
EXTERIOR STOREFRONT ELEVATIONS

CHURCH J. MOODY
REGISTERED ARCHITECT
COMMONWEALTH OF KENTUCKY

JANUARY 30, 2020

DRAWN BY: Author
CHECKED BY: Checker

#18237

A721

BID & PERMIT SUBMITTAL