




12 DETAIL PARAPET @ VERTICAL METAL PANEL
3\"/>

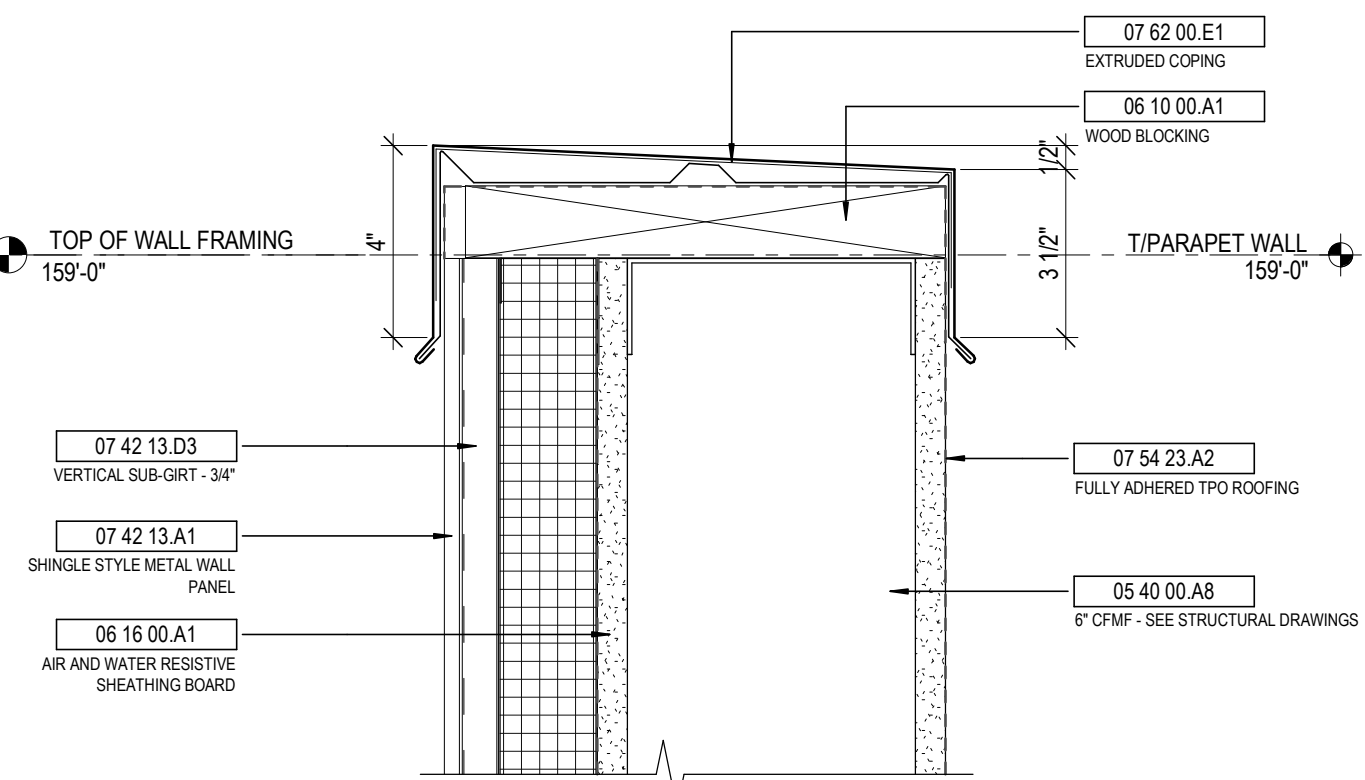


10 DETAIL PARAPET COPING
3\"/>

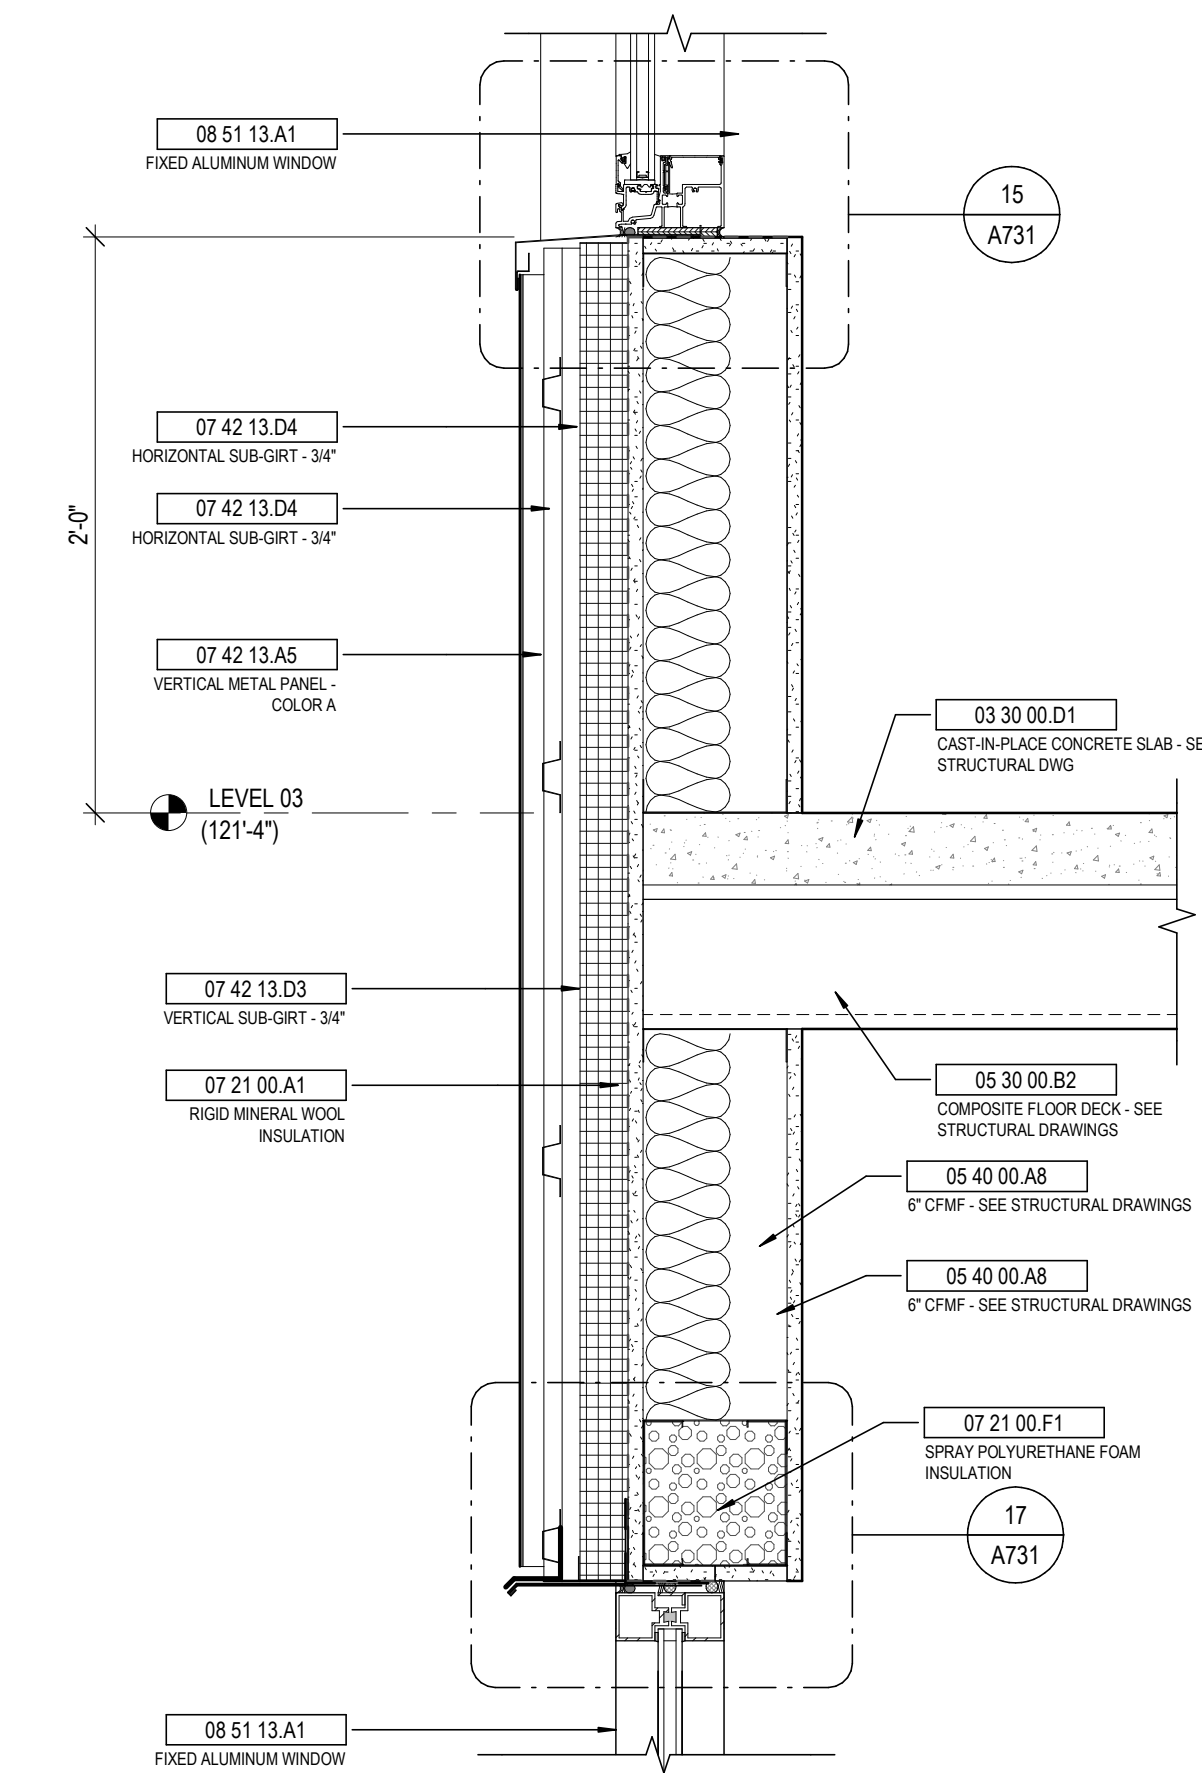


9 DETAIL TYPICAL VERTICAL METAL PANELS
1 1/2\"/>

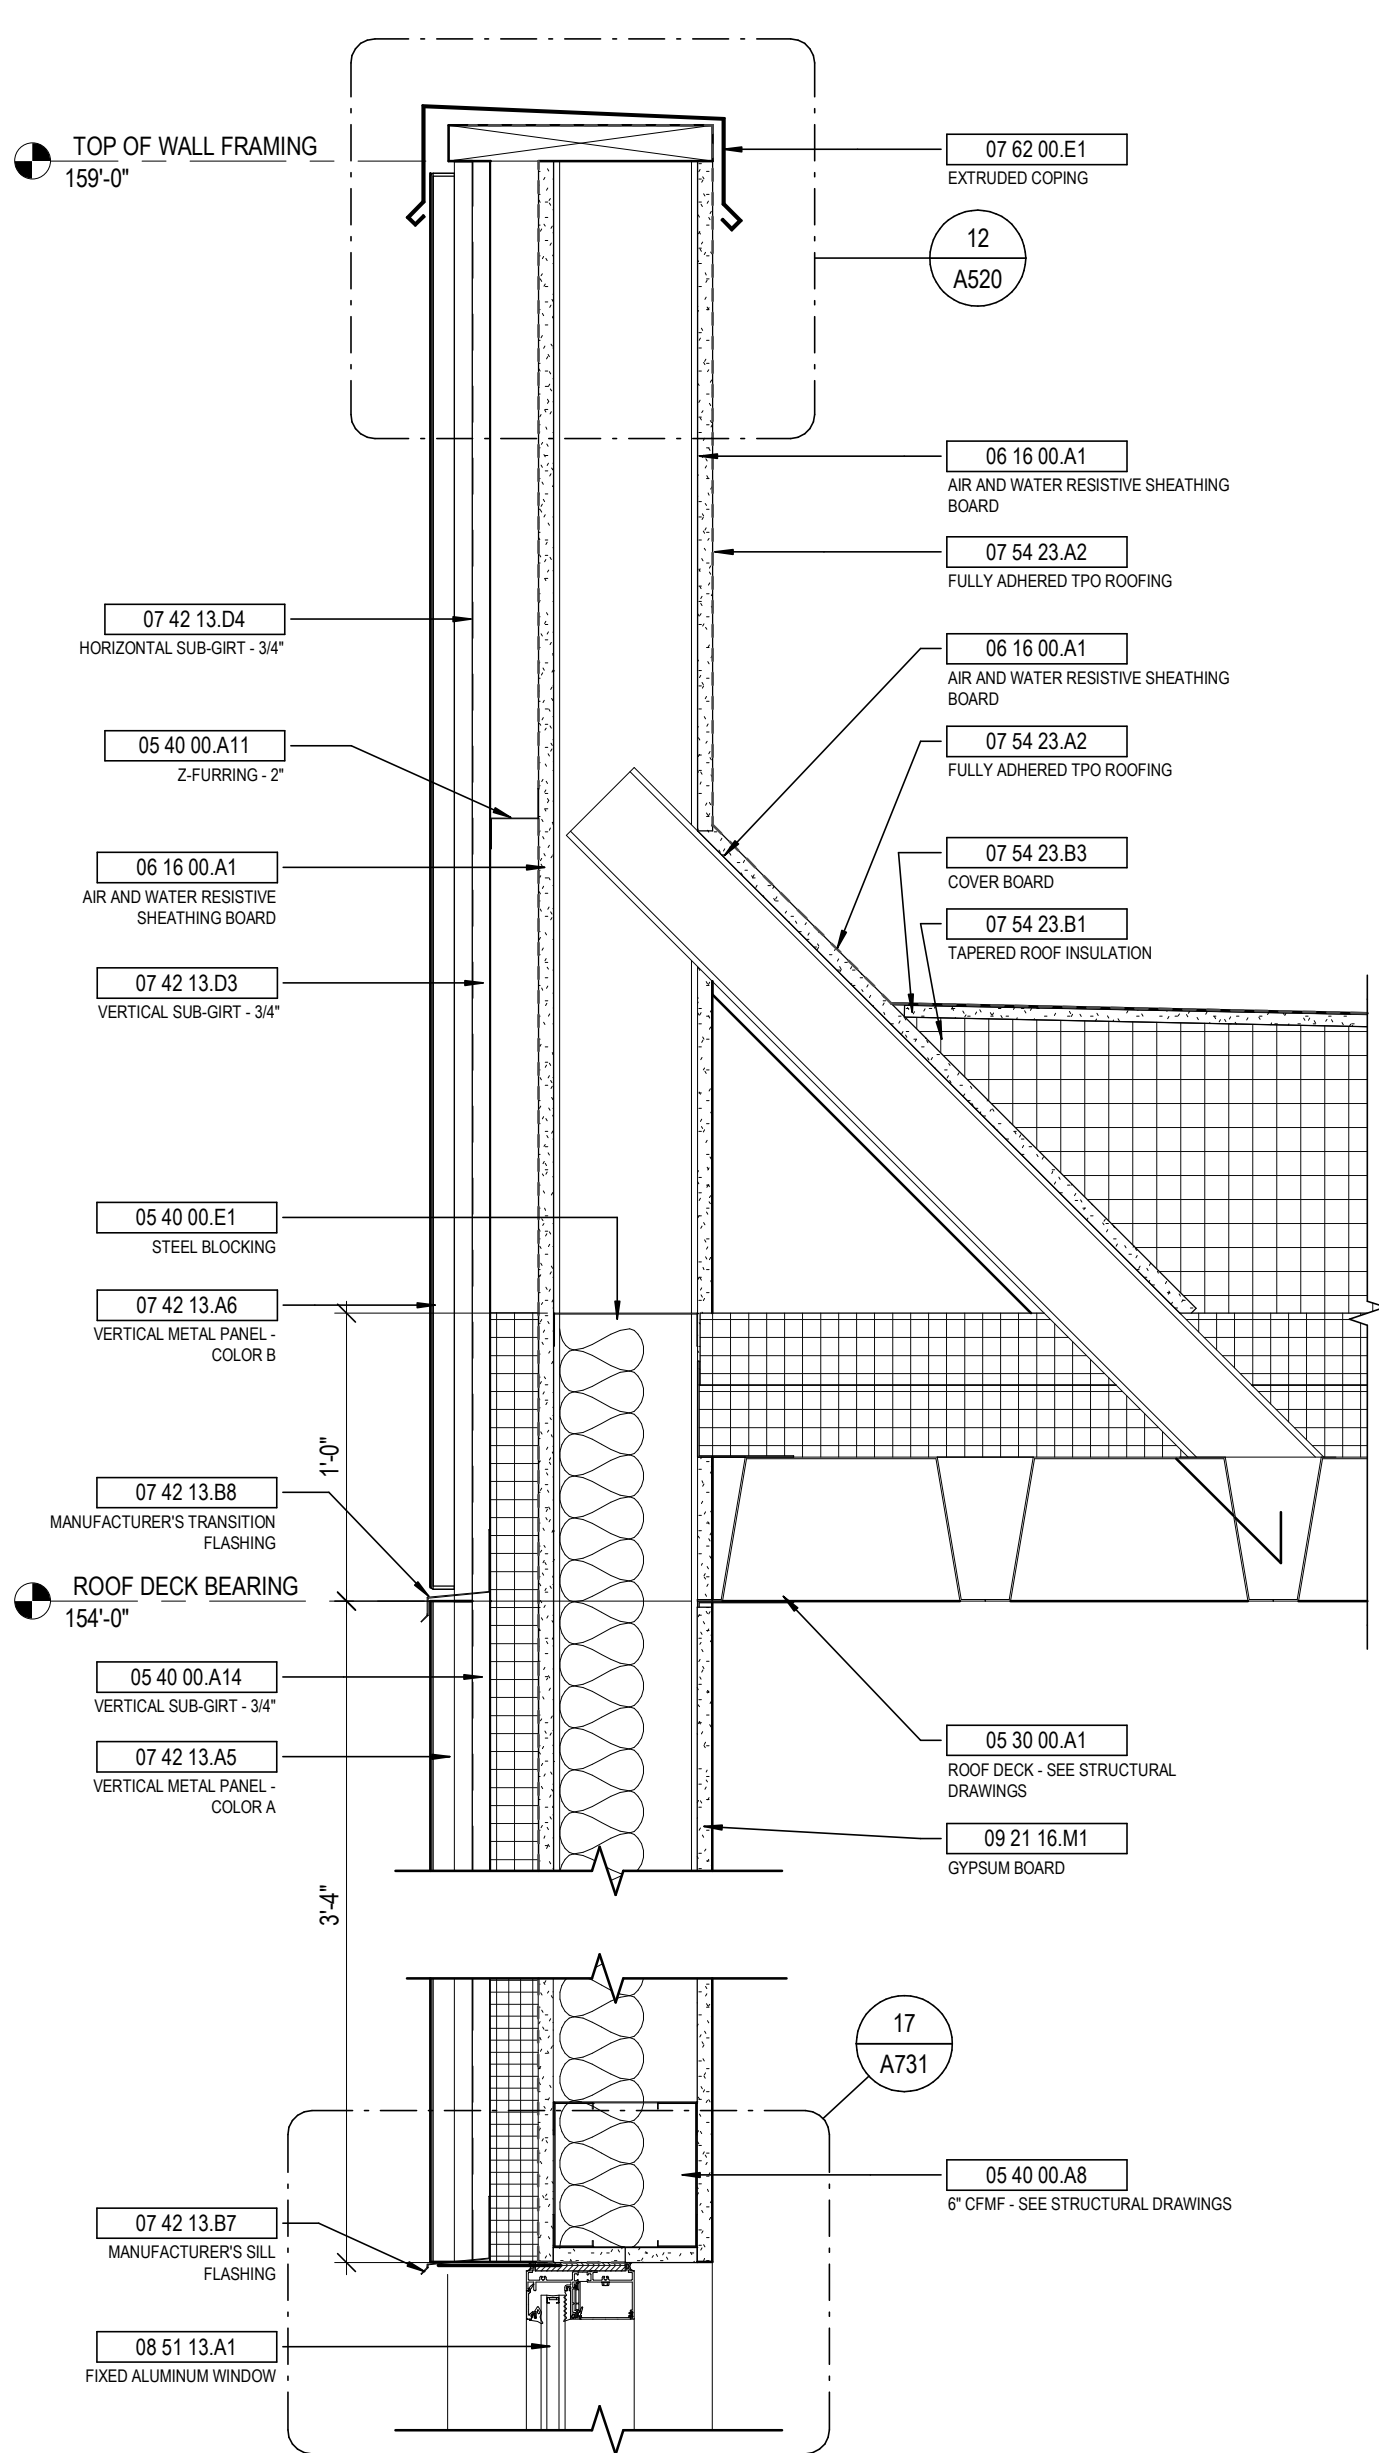


8 DETAIL PARAPET @ VERTICAL METAL PANELS
1 1/2\"/>

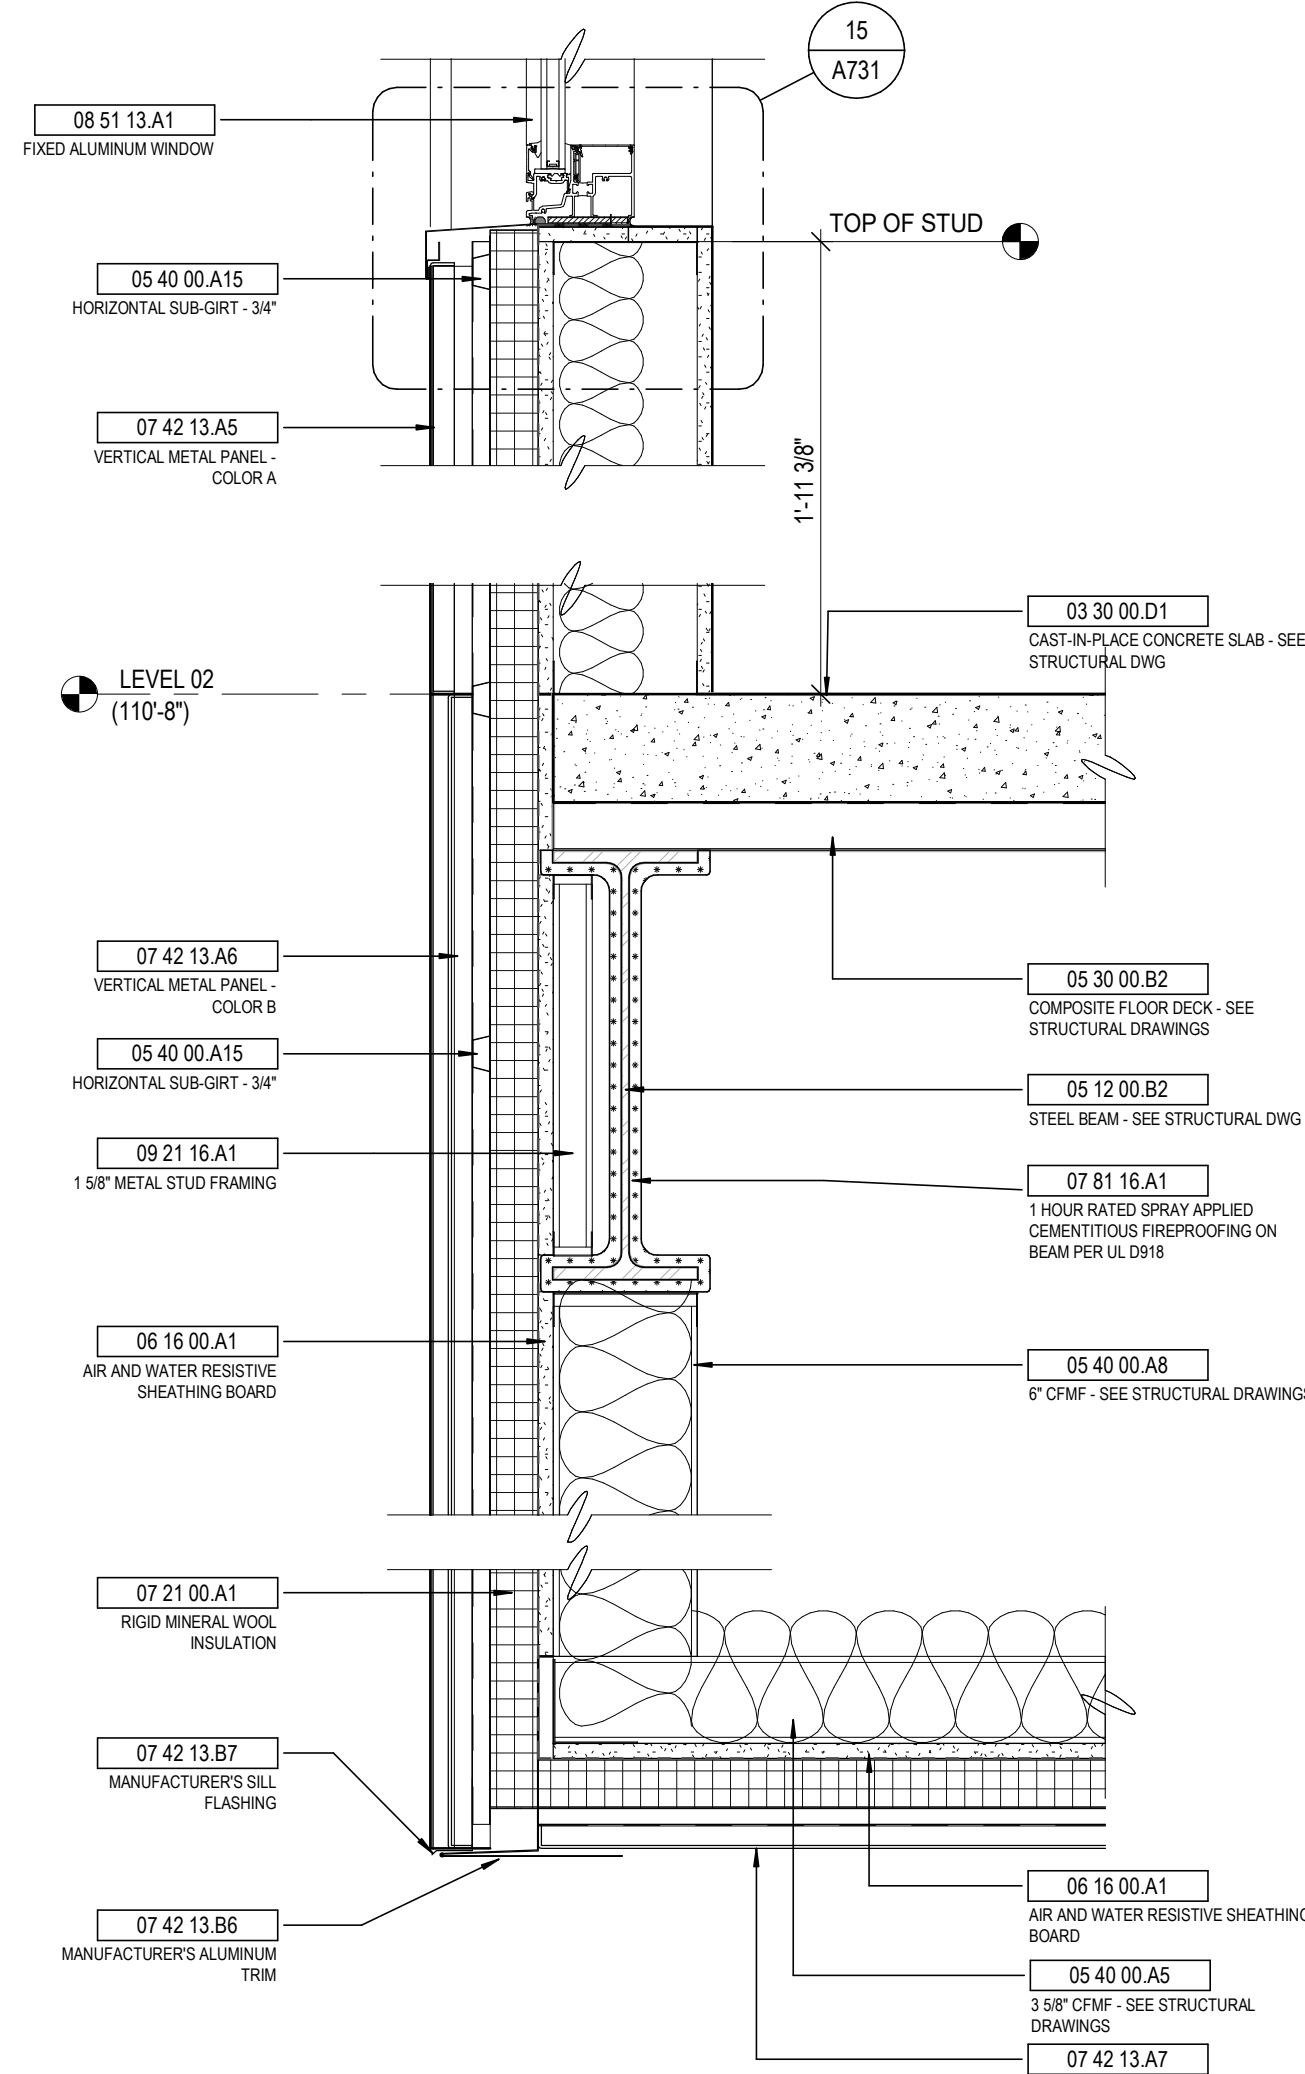


7 DETAIL WEST SOFFIT
1 1/2\"/>

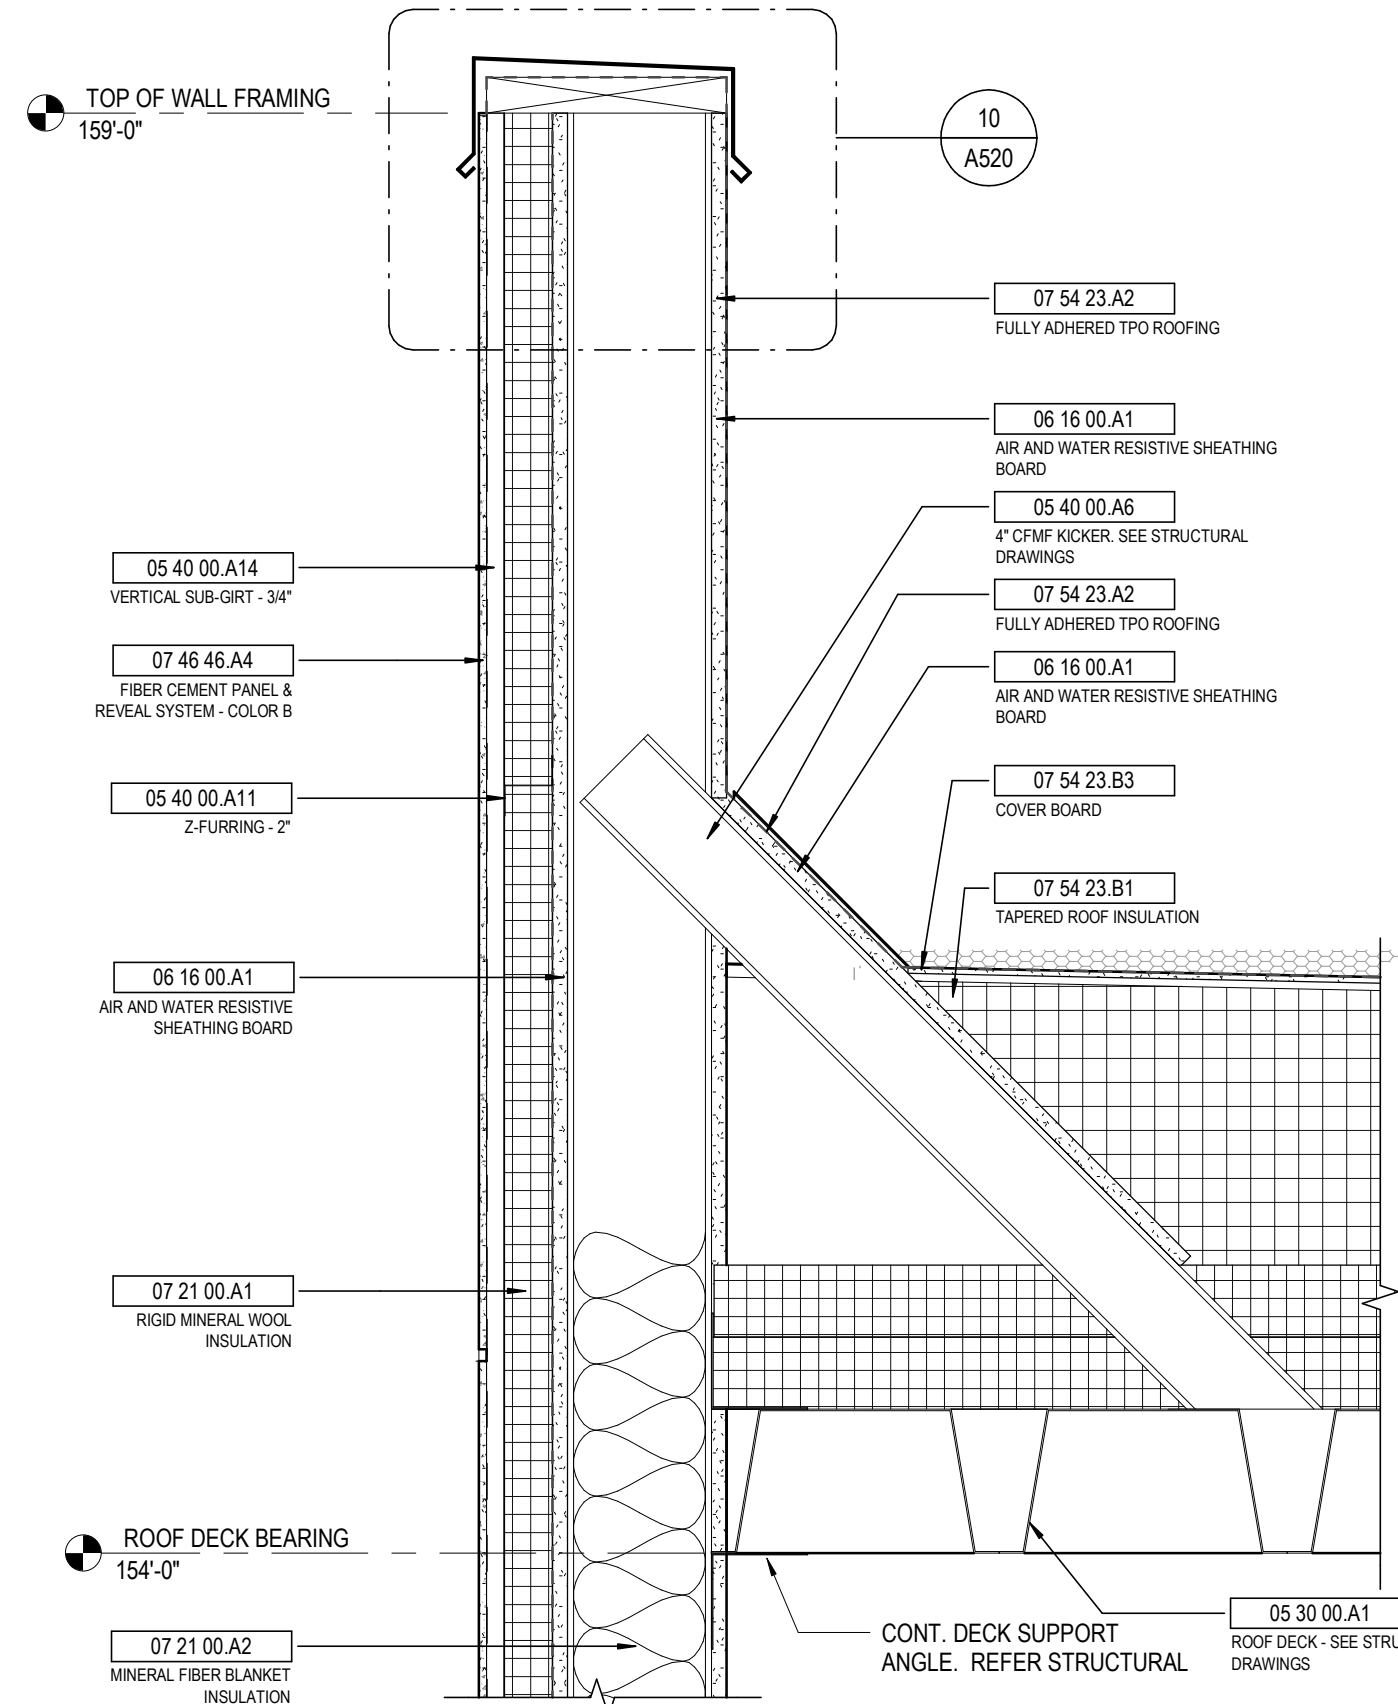


6 DETAIL TYPICAL FIBER CEMENT PANEL SYSTEM
1 1/2\"/>

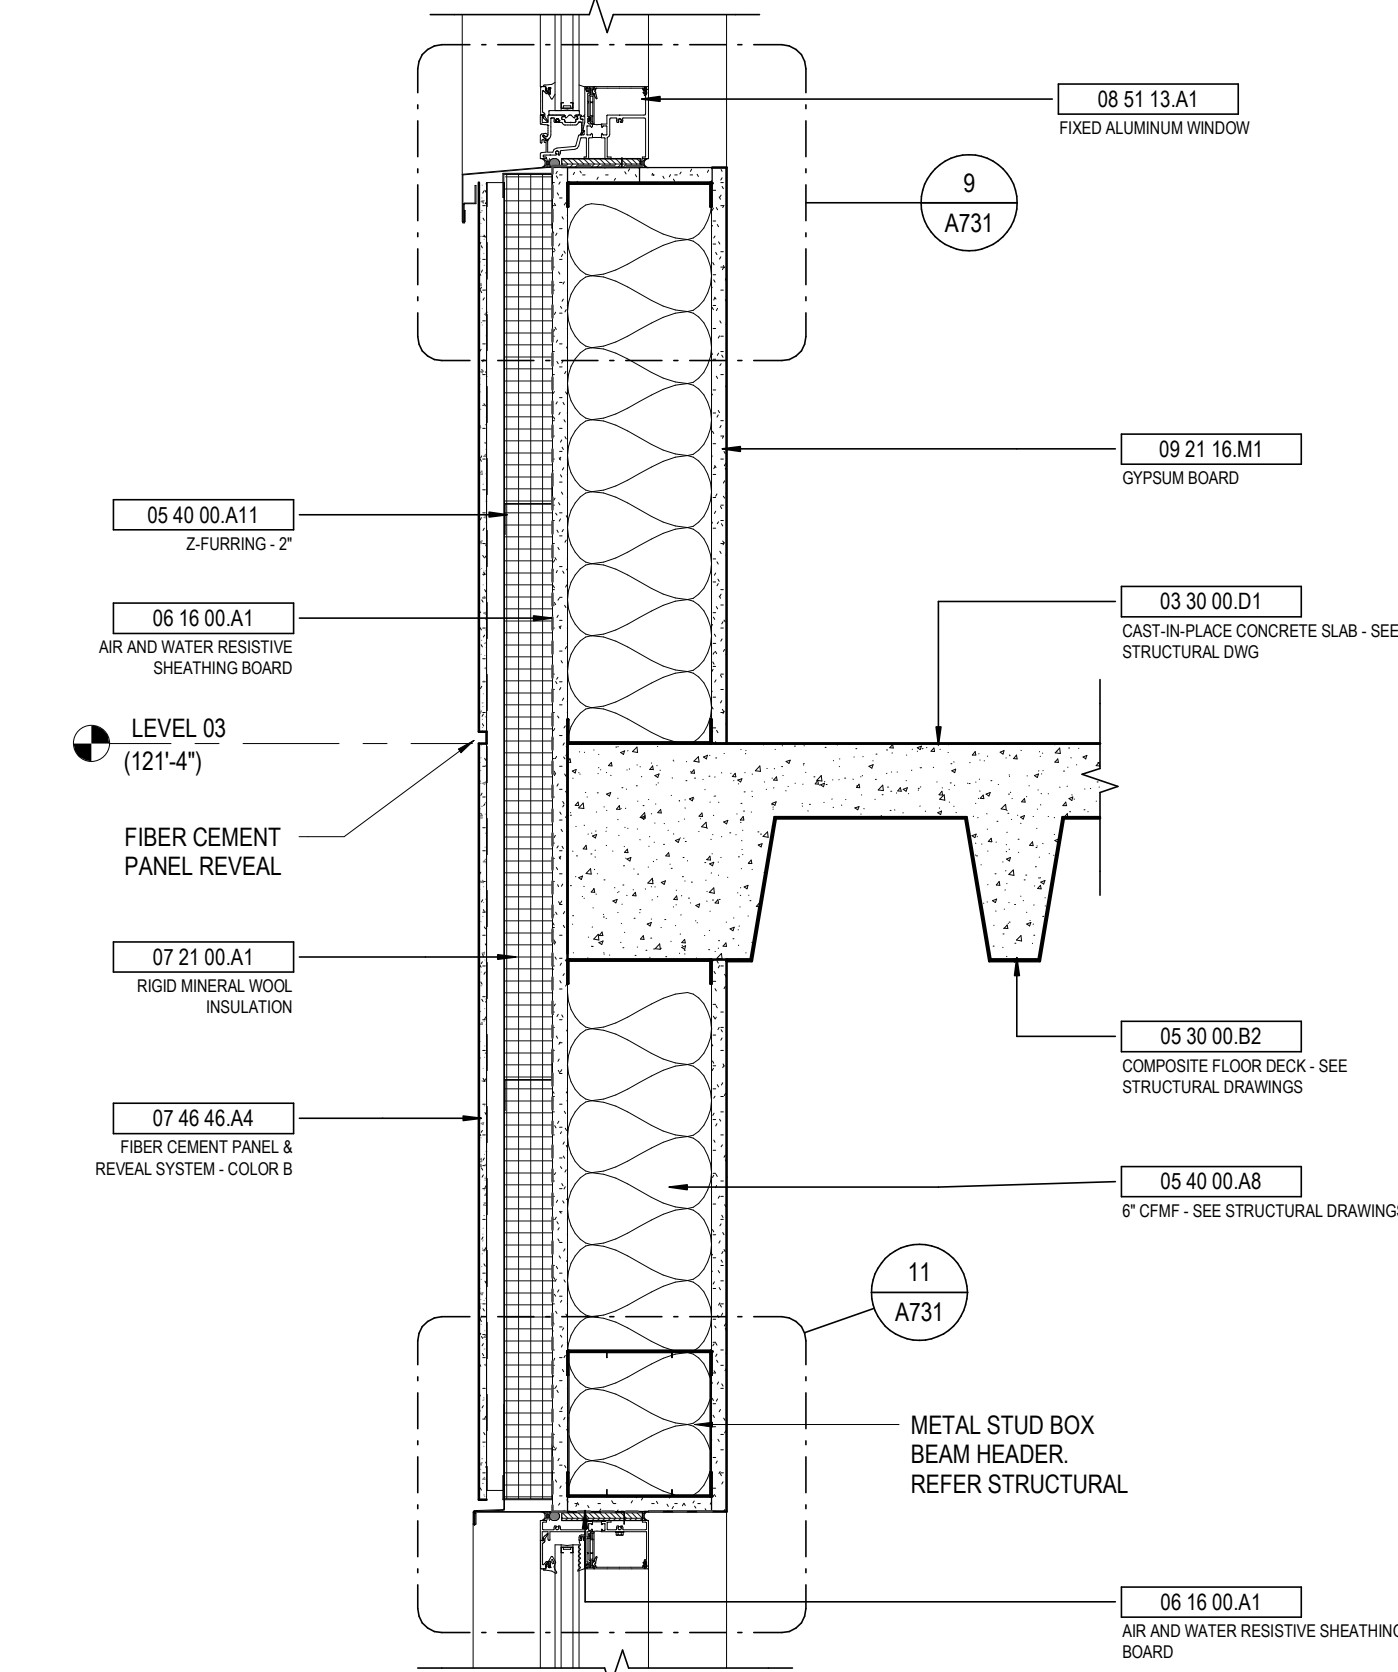


5 DETAIL TYPICAL MFC WALL @ UPPER FLOOR
1 1/2\"/>

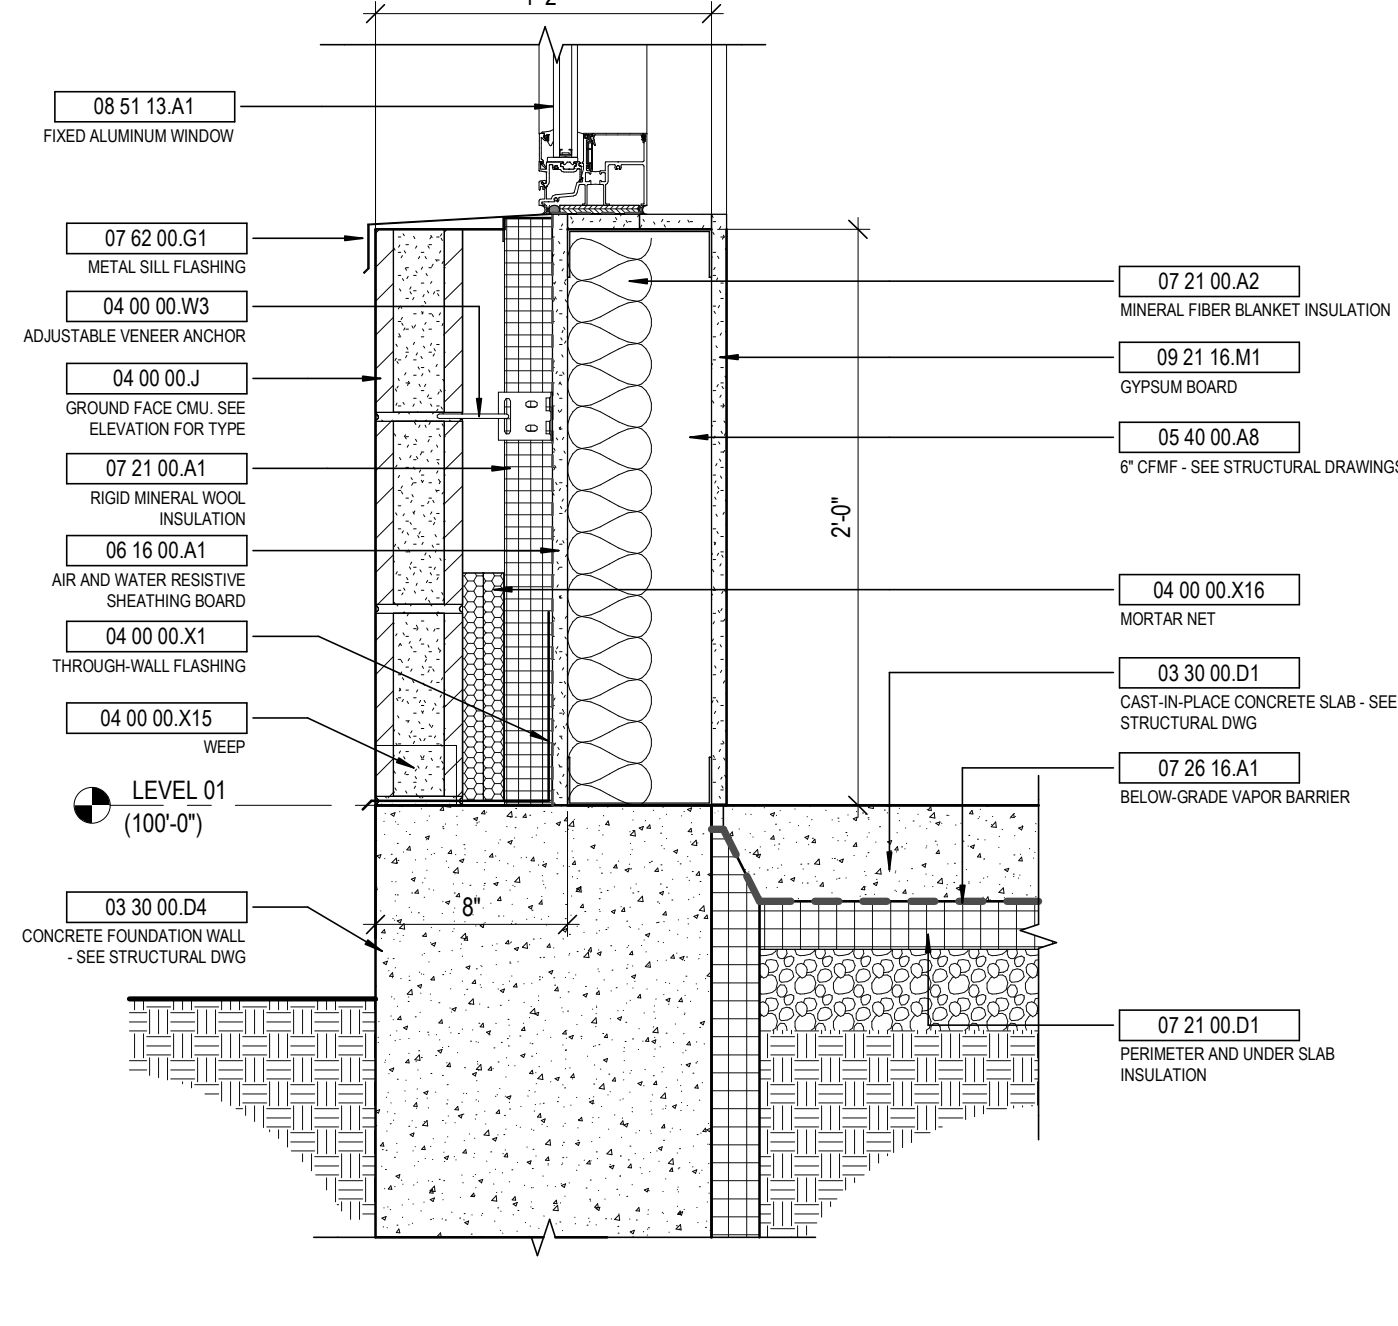


4 DETAIL FIBER CEMENT & REVEAL WALL BASE
1 1/2\"/>

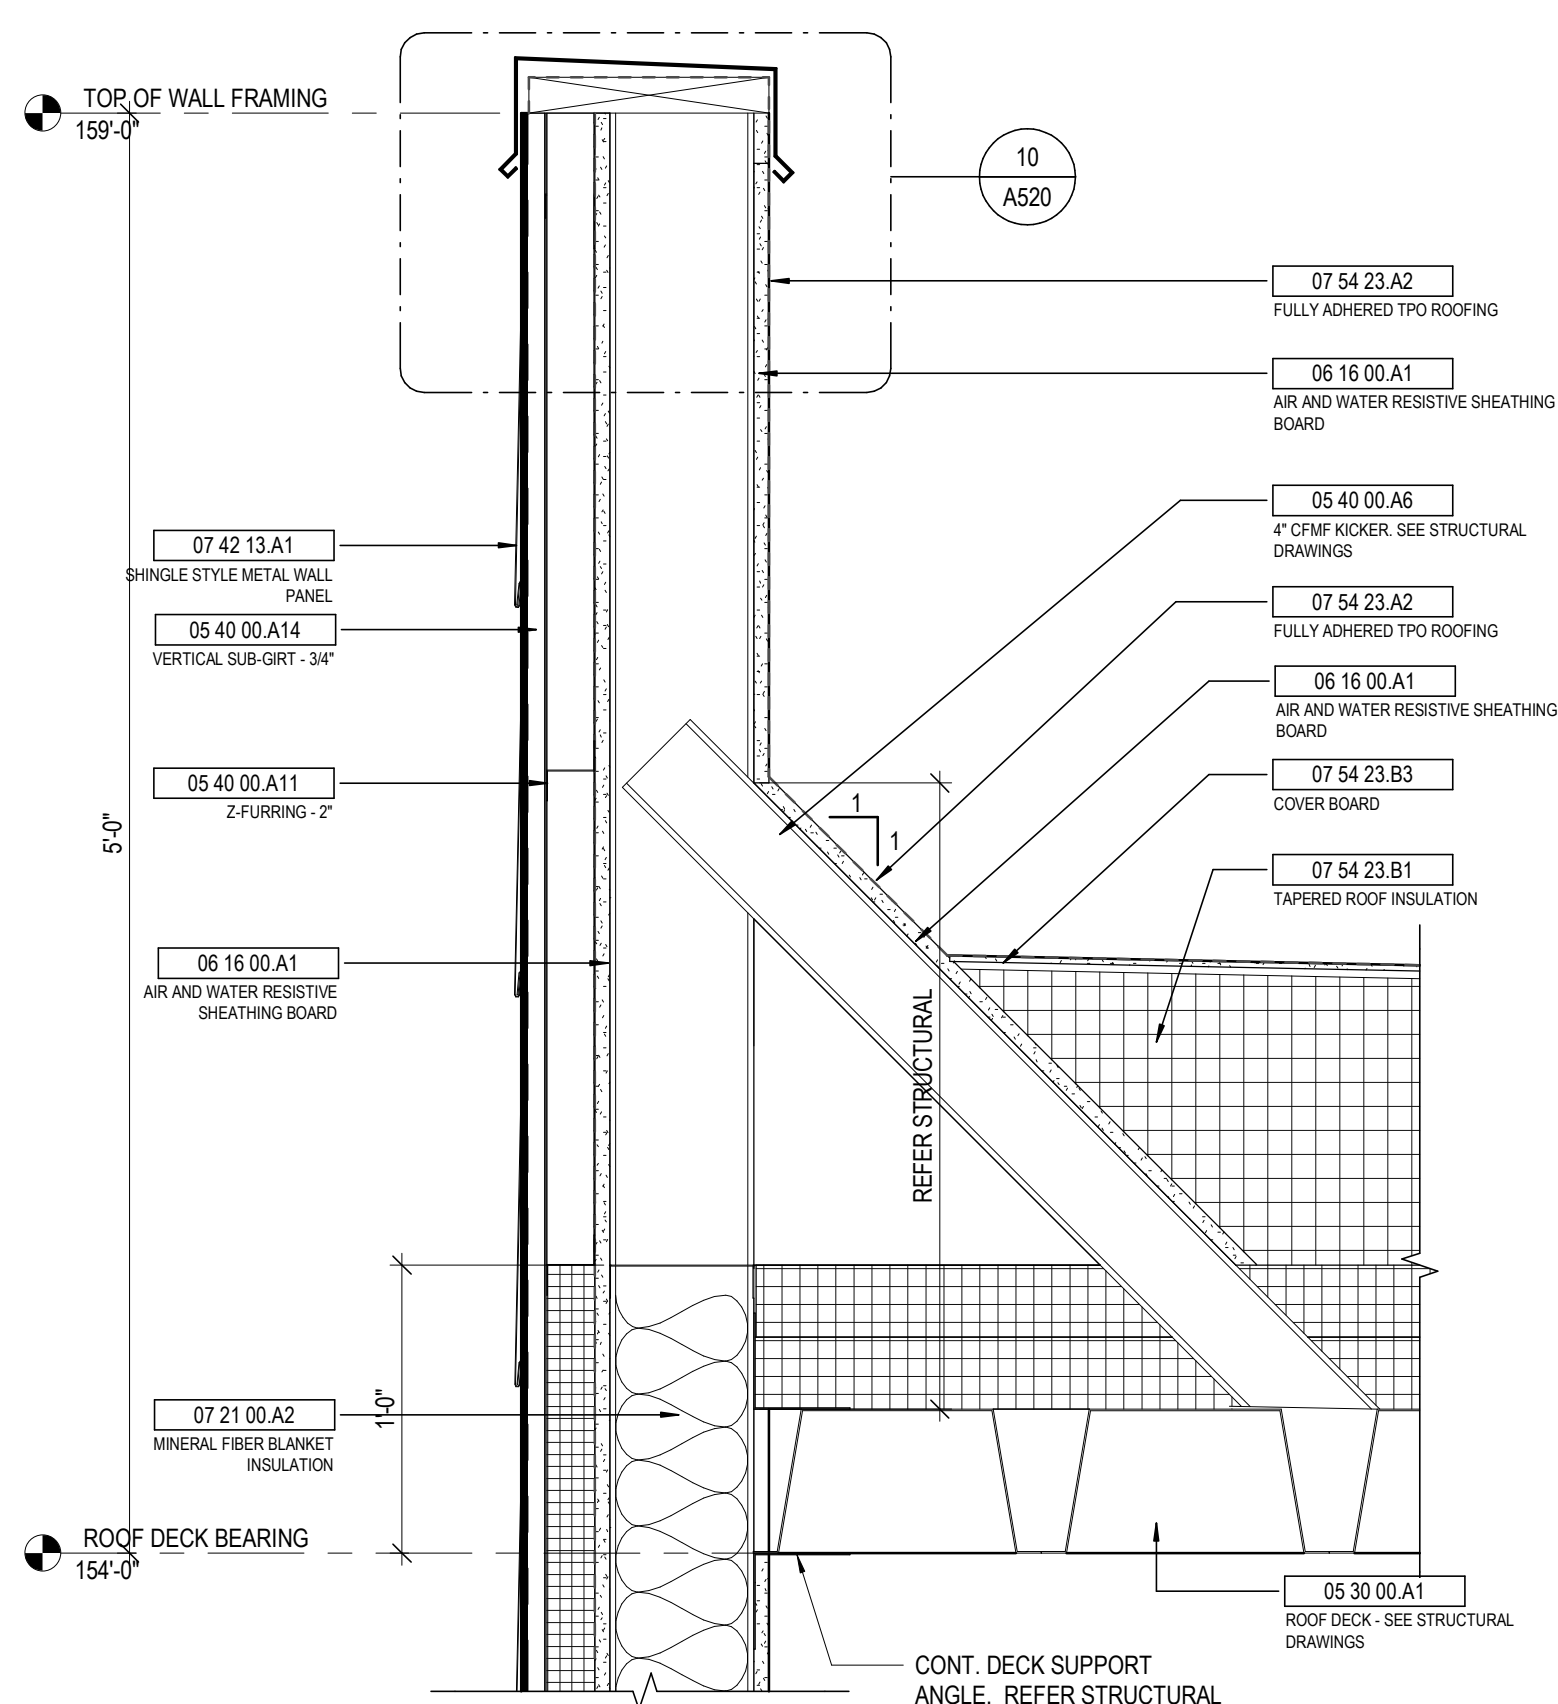

3 DETAIL ROOF PARAPET @ METAL SHINGLE PANEL
1 1/2\"/>

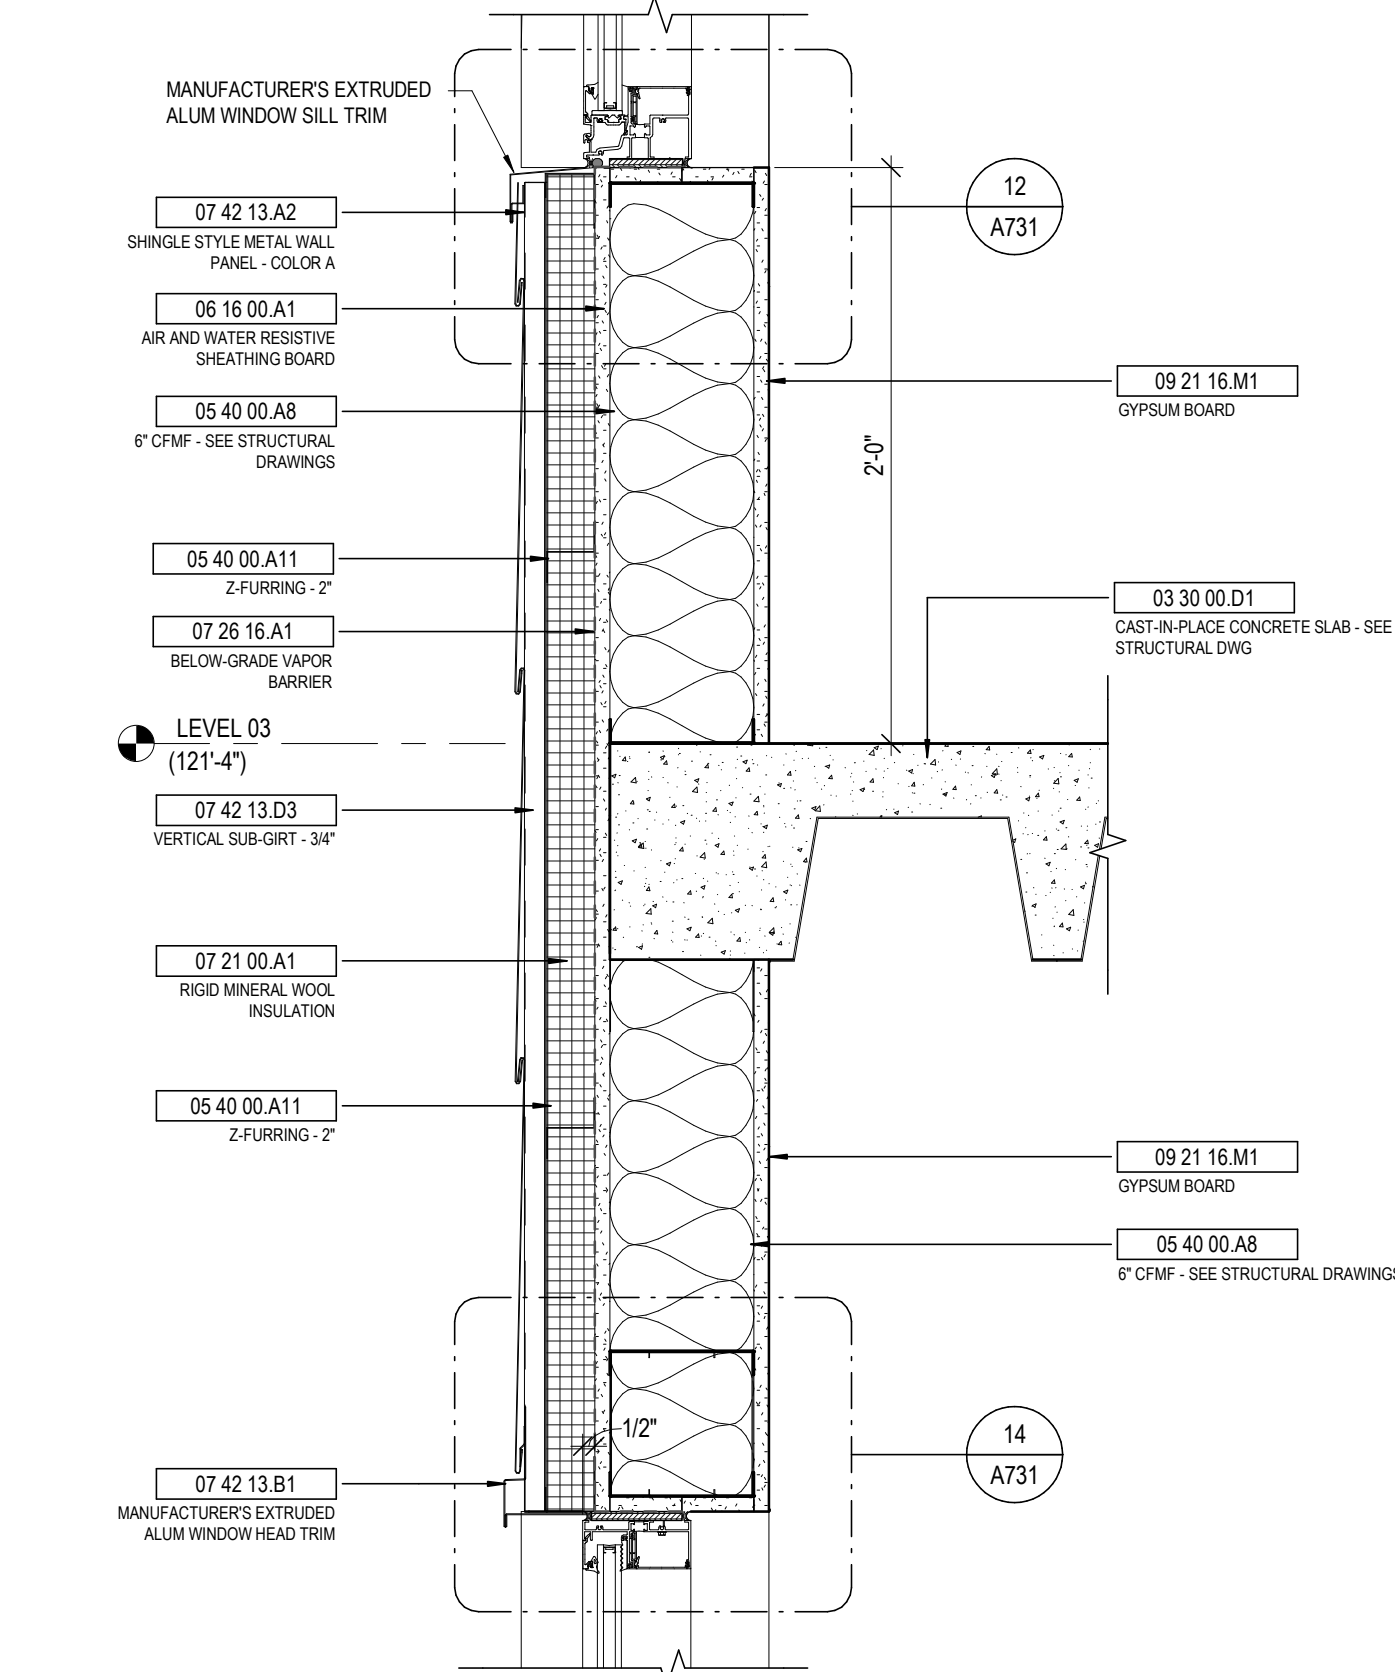

2 DETAIL TYPICAL INTERMEDIATE FLOOR - SHINGLE WALL PANEL
1 1/2\"/>

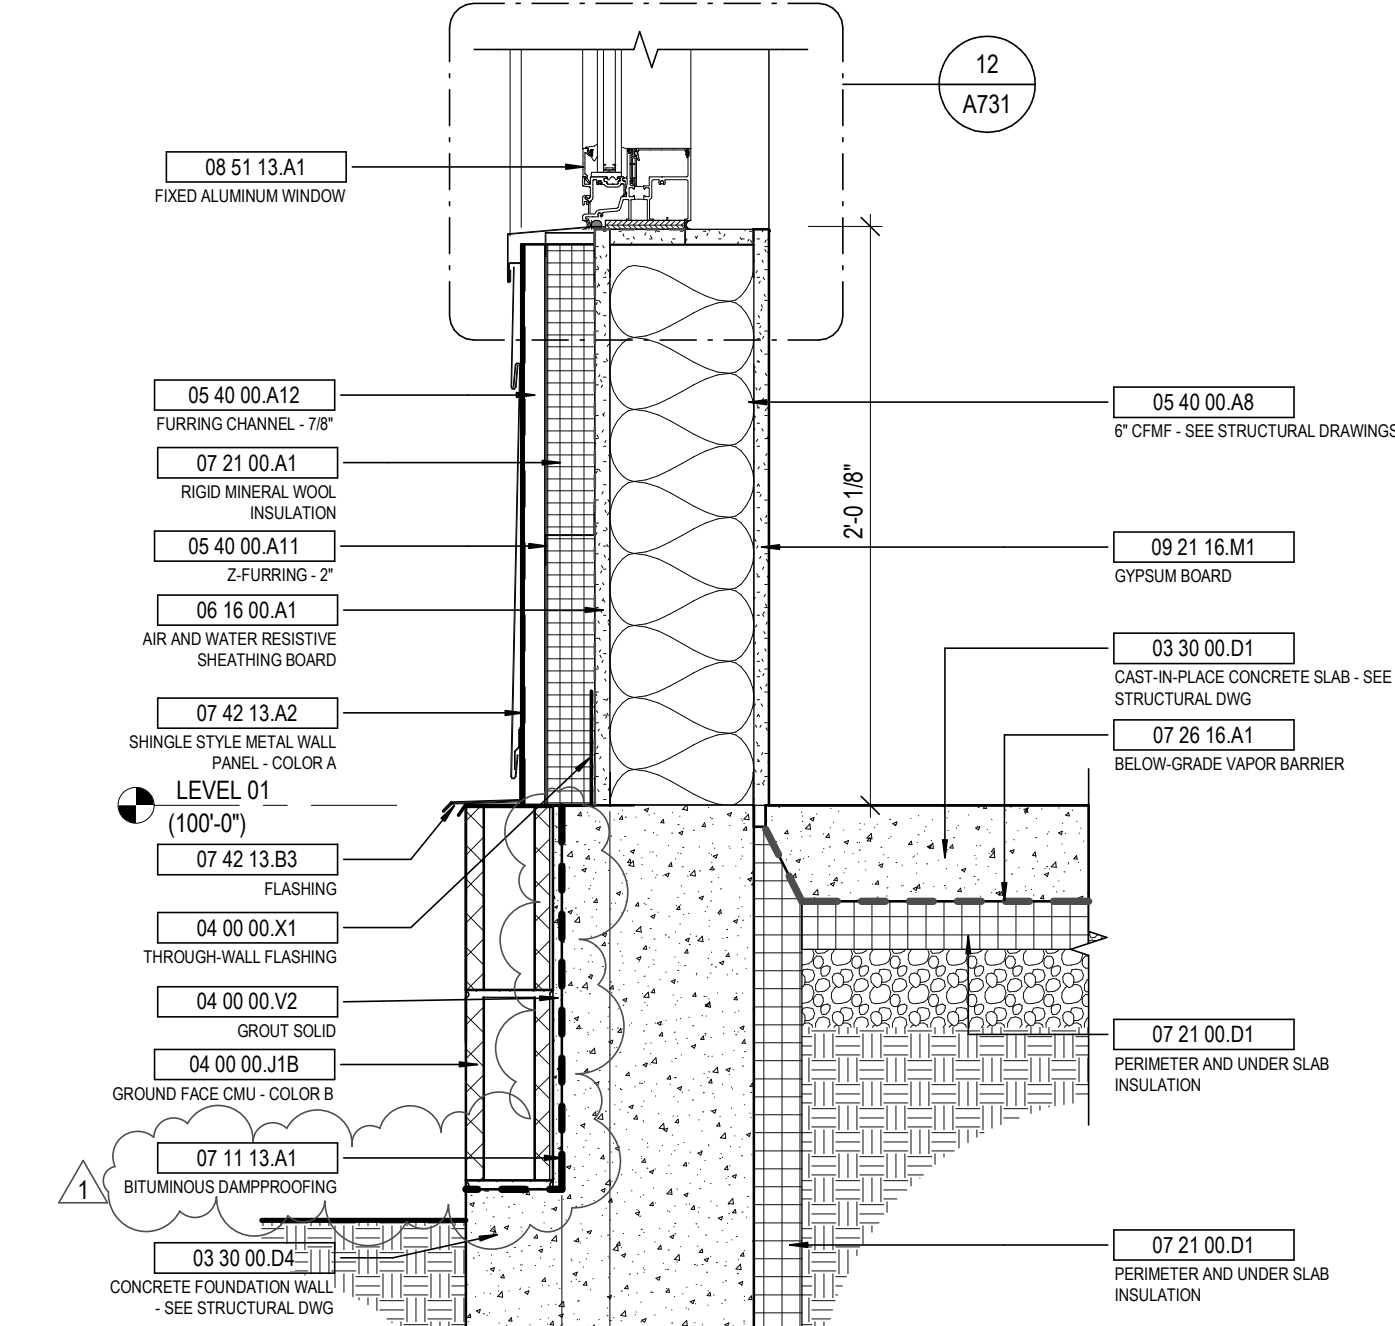

1 DETAIL GROUND FACE CMU WALL BASE
1 1/2\"/>

STATE OF KENTUCKY APPROVAL

KEYNOTE LEGEND

KEY VALUE	KEYNOTE TEXT
03 30 00.D1	CAST-IN-PLACE CONCRETE SLAB - SEE STRUCTURAL DWG
03 30 00.D4	CONCRETE FOUNDATION WALL - SEE STRUCTURAL DWG
04 00 00.J	GROUND FACE CMU - SEE ELEVATION FOR TYPE
04 00 00.JB	GROUND FACE CMU - COLOR B
04 00 00.V2	GROUT SOLID
04 00 00.W3	ADJUSTABLE VENEER ANCHOR
04 00 00.X1	THROUGH-WALL FLASHING
04 00 00.X15	WEEP
04 00 00.X16	MORTAR NET
05 12 00.B2	STEEL BEAM - SEE STRUCTURAL DWG
05 30 00.A1	ROOF DECK - SEE STRUCTURAL DRAWINGS
05 30 00.B2	COMPOSITE FLOOR DECK - SEE STRUCTURAL DRAWINGS
05 40 00.A5	3/8\"/>

#	DATE	CHANGE DESCRIPTION
1	02/14/2020	ADDENDUM #1




NEW RESIDENCE HALL
KENTON DRIVE & CARROLL DRIVE
HIGHLAND HEIGHTS, KY 41099
FOR
NORTHERN KENTUCKY UNIVERSITY



434 MADISON AVENUE
COVINGTON, KY 41011
PHONE: (859) 957-1277
FAX: (859) 957-1280

DRAWING TITLE:

EXTERIOR DETAILS



CUYLER'S J. MOODY
REGISTERED PROFESSIONAL ENGINEER
COMMERCIAL ARCHITECT

JANUARY 30, 2020
DRAWN BY XXX CHECKED BY XXX
#18237
A520
BID & PERMIT SUBMITTAL