



OWNERSHIP OF INSTRUMENTS OF SERVICE
The consultant shall retain the ownership of the instruments of service and all data, notes and other documents prepared by the consultant as instruments of service shall remain the property of the consultant. The consultant shall retain all common law, statutory and other reserved rights, including, without limitation, the copyright therein.

2/25/2020 11:08:05C:\Users\rtty\Documents\Revit\21438_00-19-Electric-Northern Kentucky University - Nunn Hall Electric Distribution Upgrade_rtty.rvt

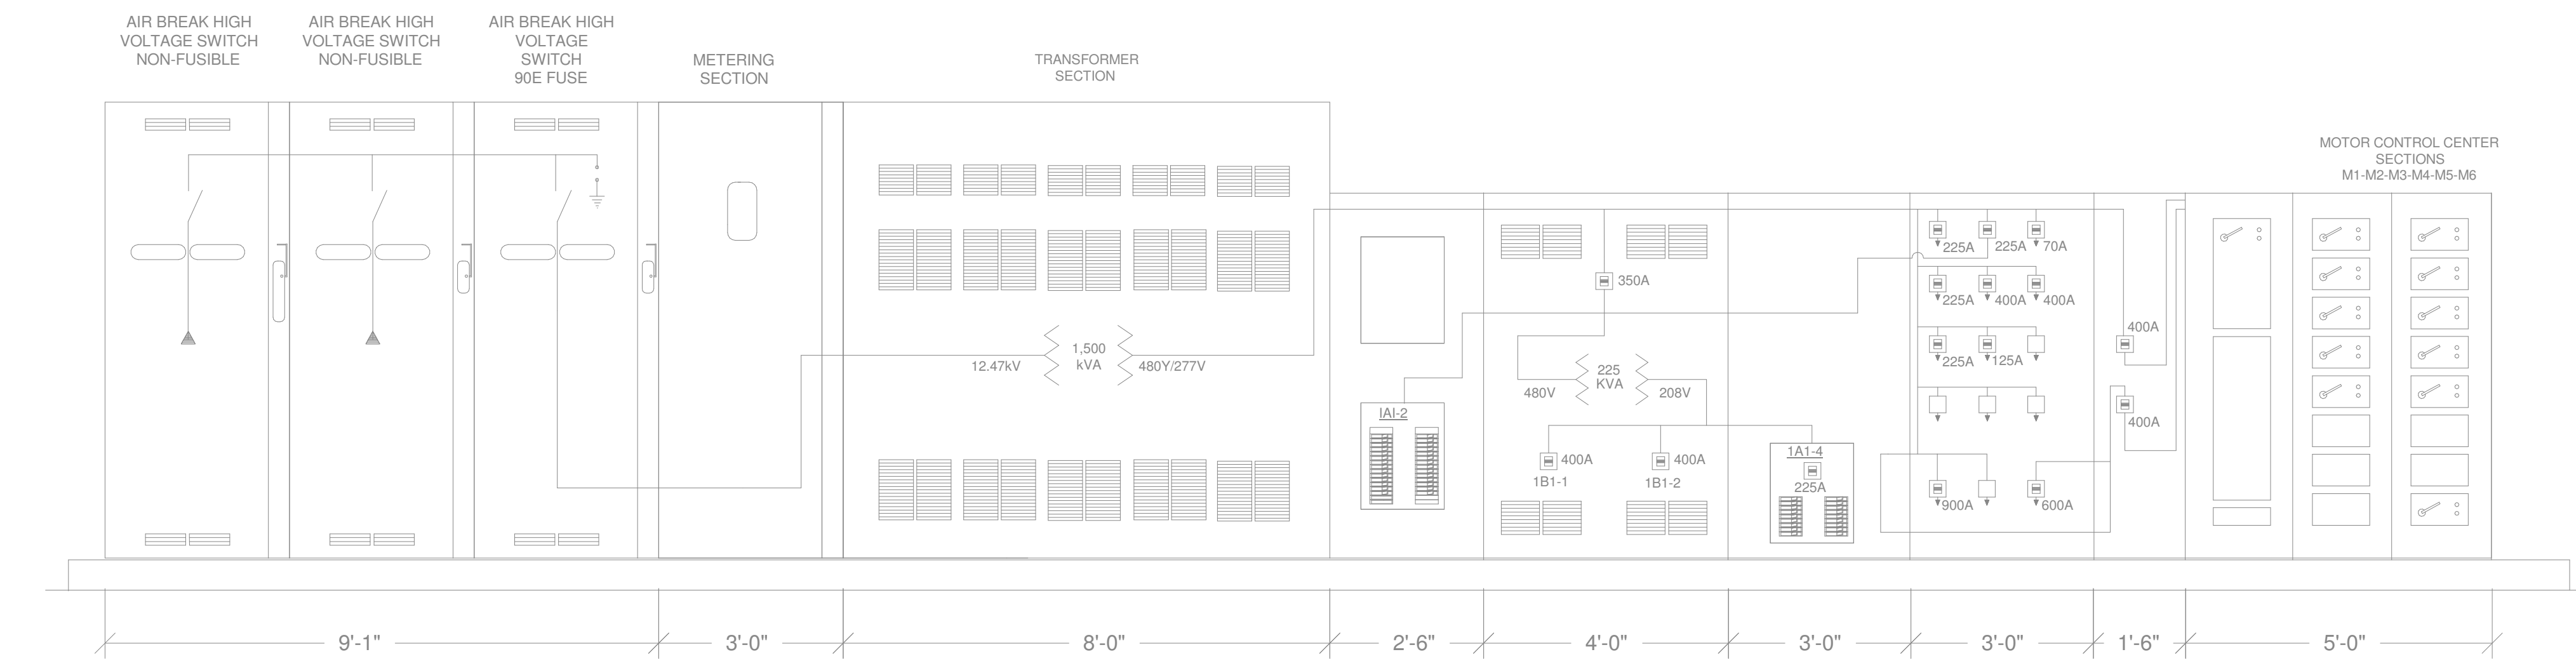


2 EXISTING UNIT SUBSTATION ELEVATION
1/2" = 1'-0"

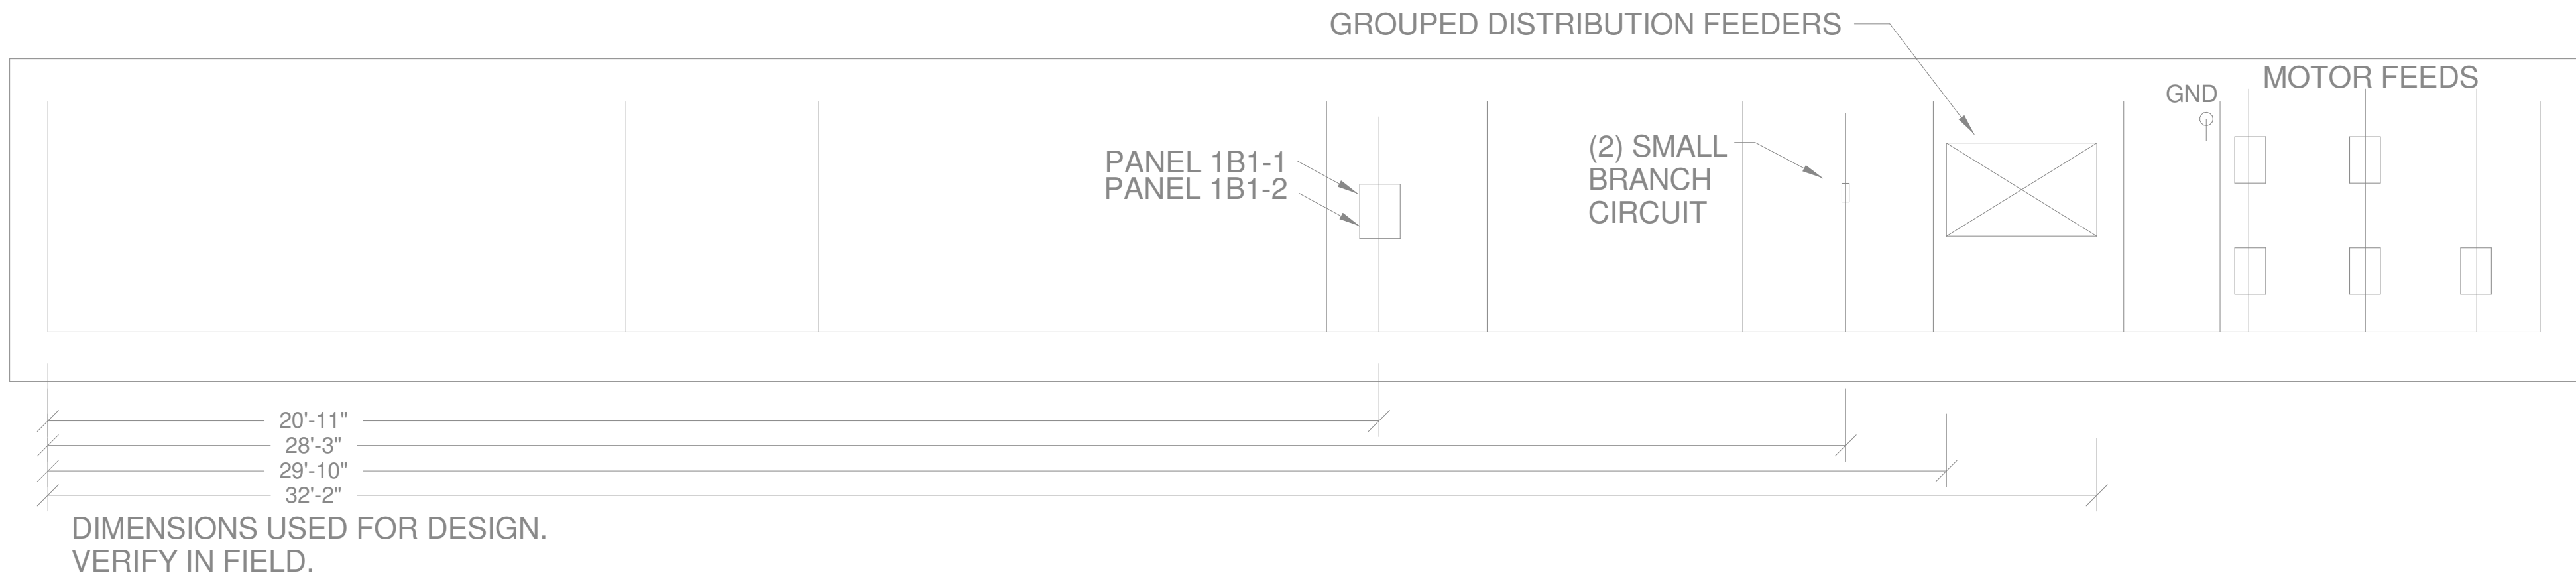

3 EXISTING HOUSEKEEPING PAD CONDUIT STUB UP LOCATIONS
1/2" = 1'-0"



A

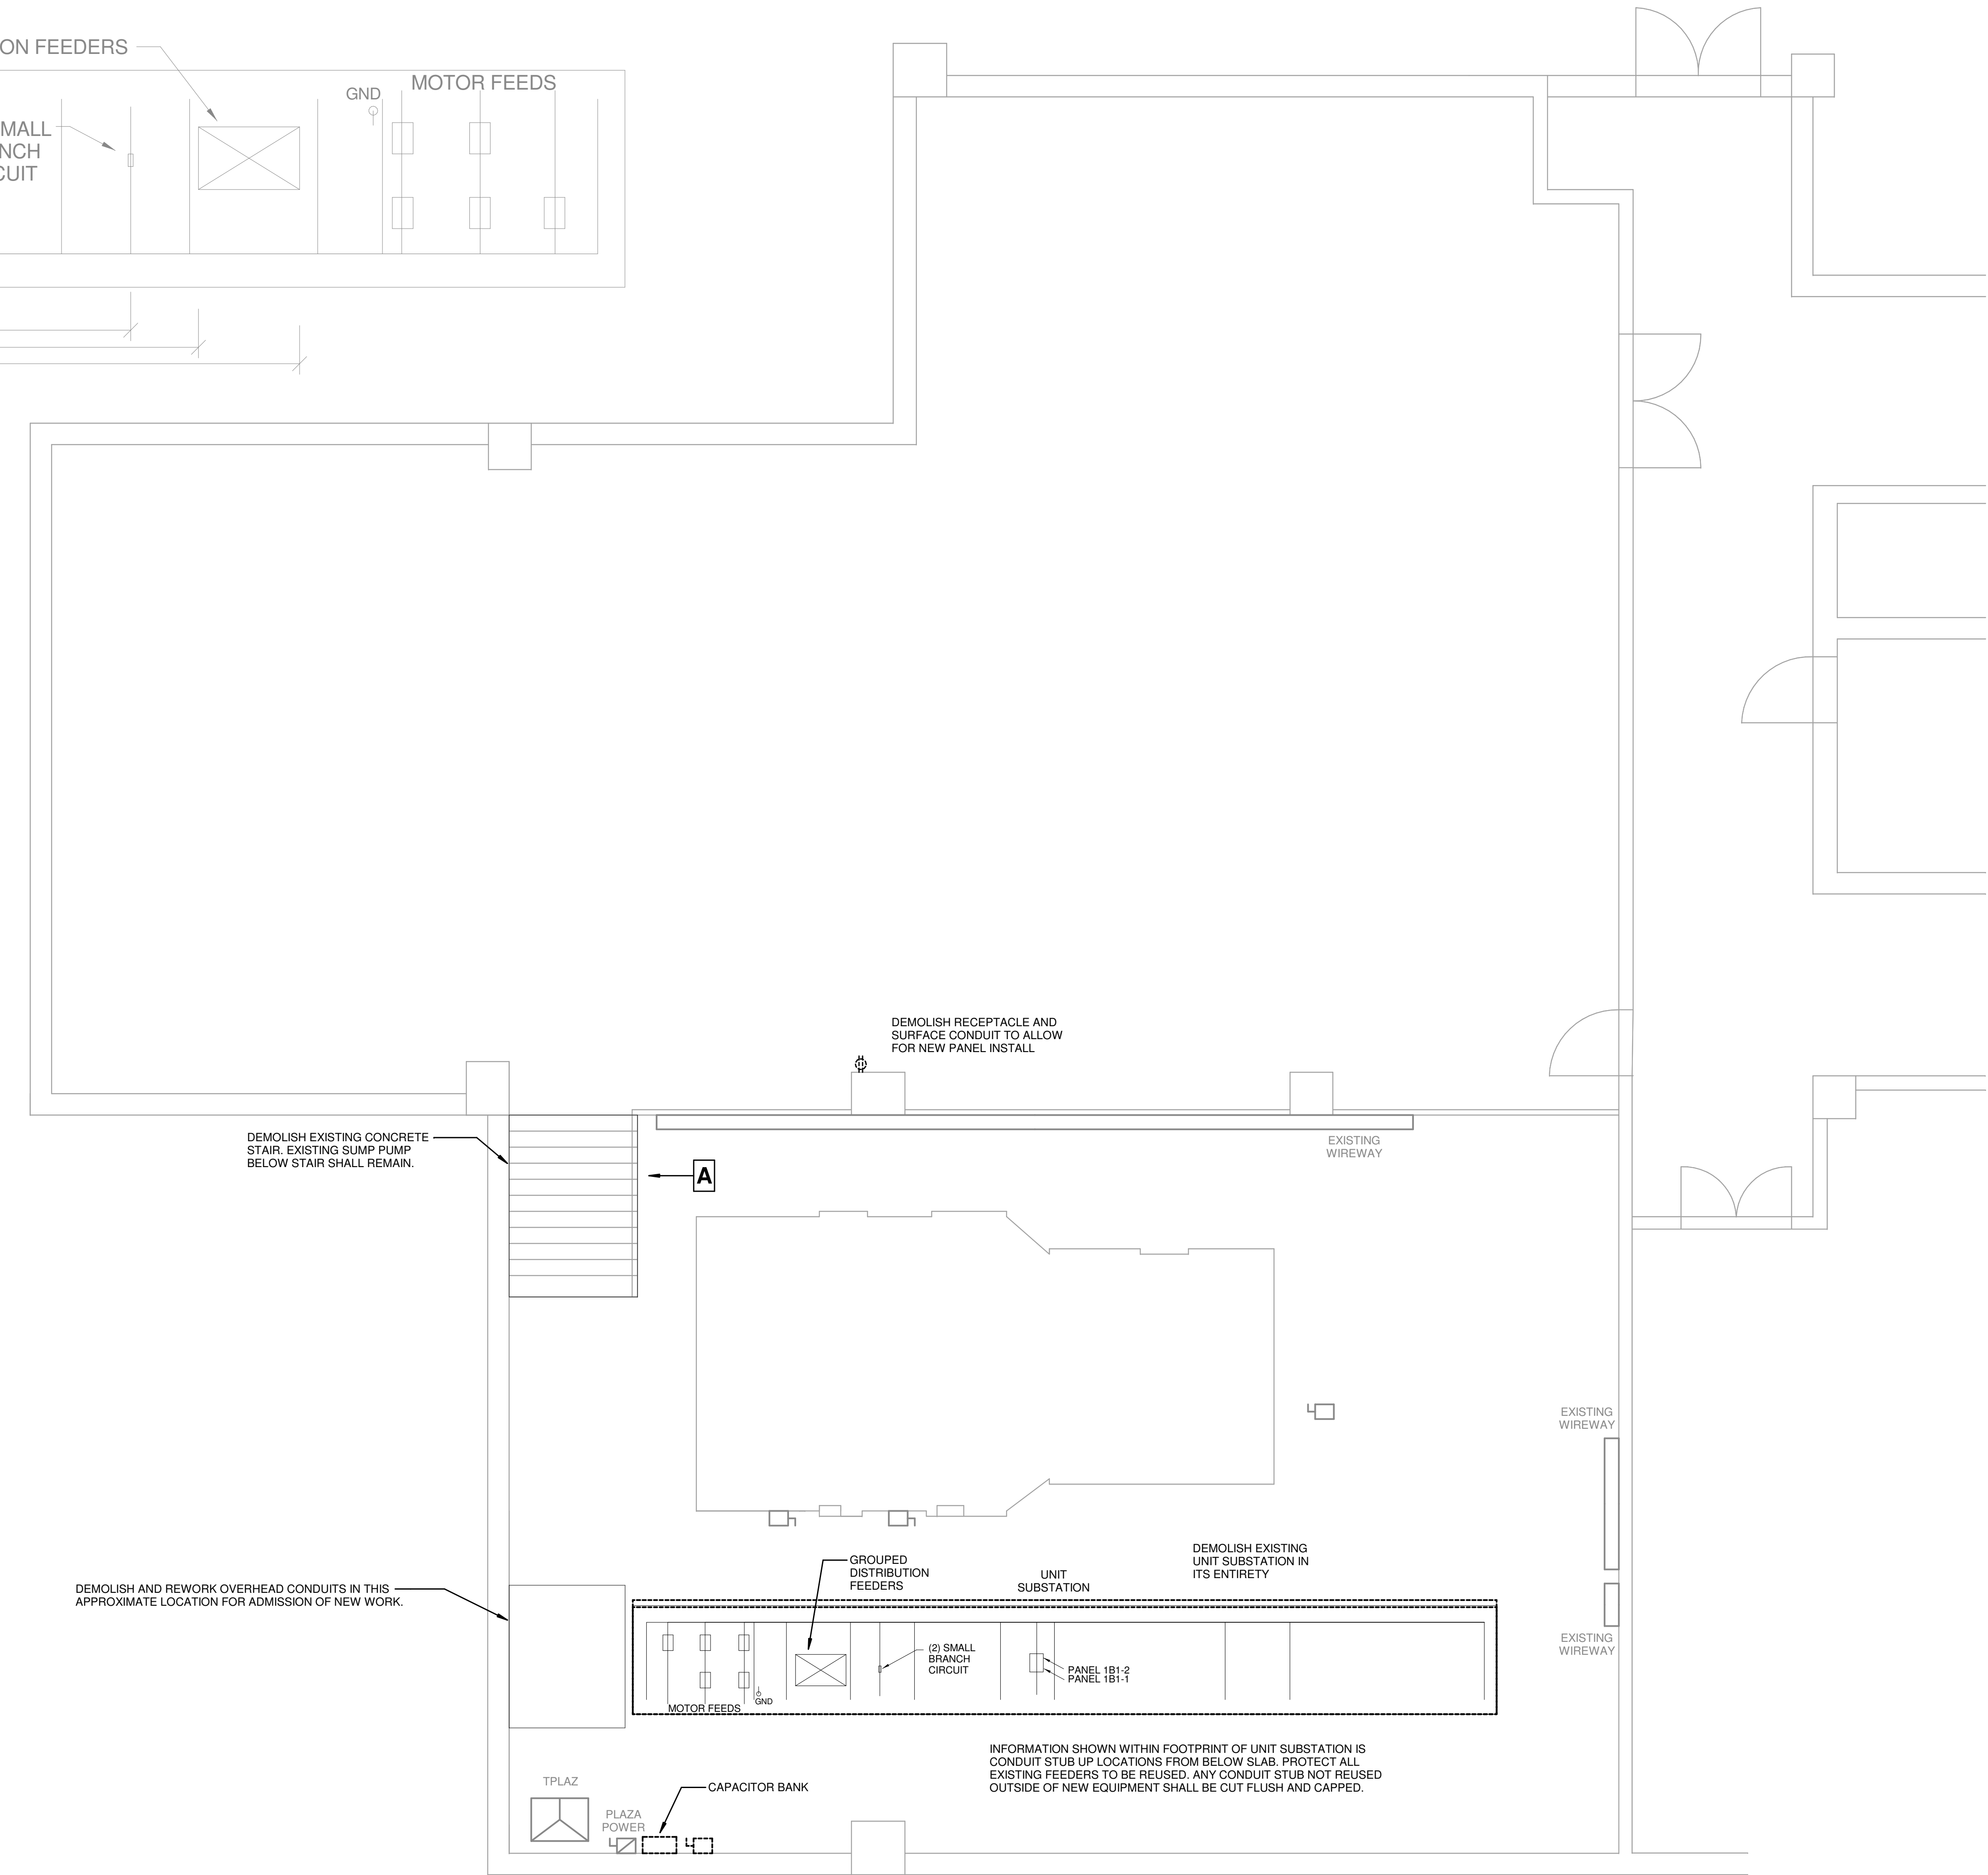

1 ELECTRIC DEMOLITION - BASEMENT
1/4" = 1'-0"

Nunn Hall Electric Distribution Upgrade

Highland Heights, KY 41076
Northern Kentucky University

PRELIMINARY
NOT FOR
CONSTRUCTION

REVISIONS

DATE	DESCRIPTION
02/25/20	Bid Documents

DWN: RTT CHK: SNF

PROJ. DATE

SHEET DATE 02/25/20

JOB NO.

ELECTRIC
DEMOLITION -
BASEMENT
FLOORPLAN

ED100

2" REFERENCE LINE
KLH JOB NUMBER: 21438